

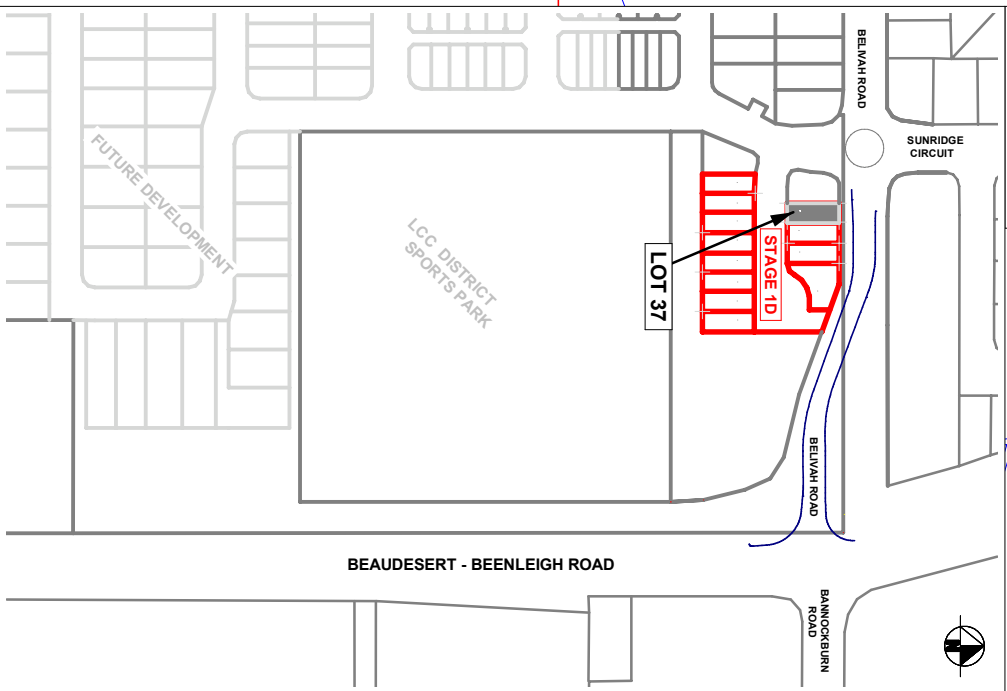


LOCALITY DIAGRAM

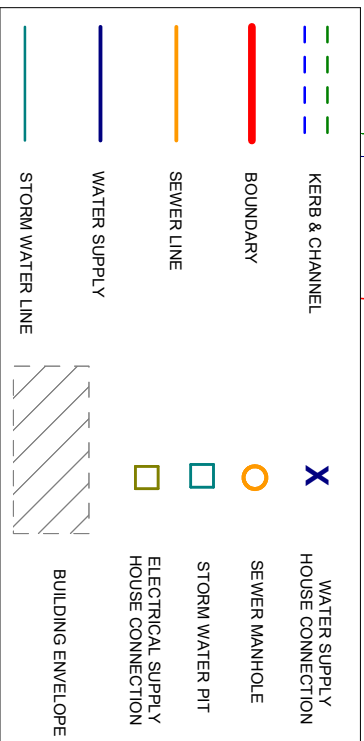

DRAFT

BELMAH ROAD

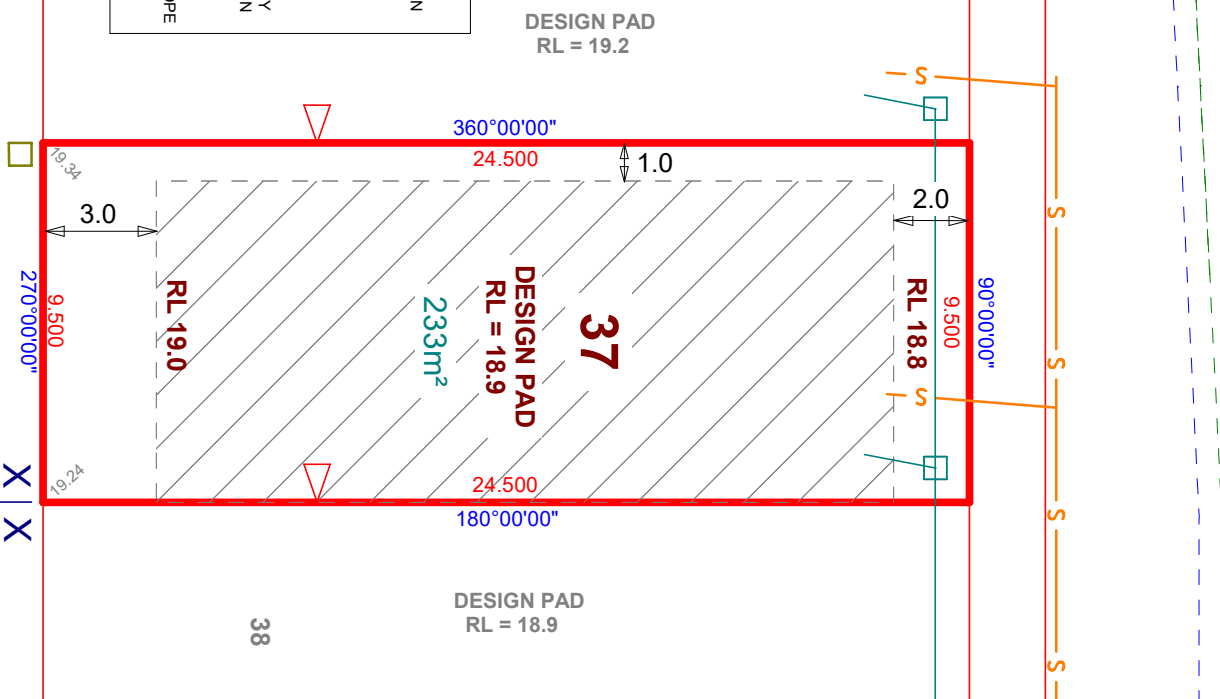

WINDMILL PLACE

NOTE: FOR DEVELOPMENT PARAMETERS,
BUILDING SET BACK AND ENVELOPES
REFER TO LCC COM/39/2016A APPROVAL

NOTE: PROJECT DATUM + 9'24.40" FOR MGA BEARING
HEIGHT DATUM = AHD (ORIGIN PSM - 60904 RL 16.199)

**DAVIDSON'S AT BELMAH - STAGE 1D
LOT 37 DRAFT DISCLOSURE PLAN**



SCALE: 1:200 @ A4

DATE: 19/12/2018
DRAWN: AB
EMAIL: nvolkner@bigpond.net.au
PH: 0411 759 765