

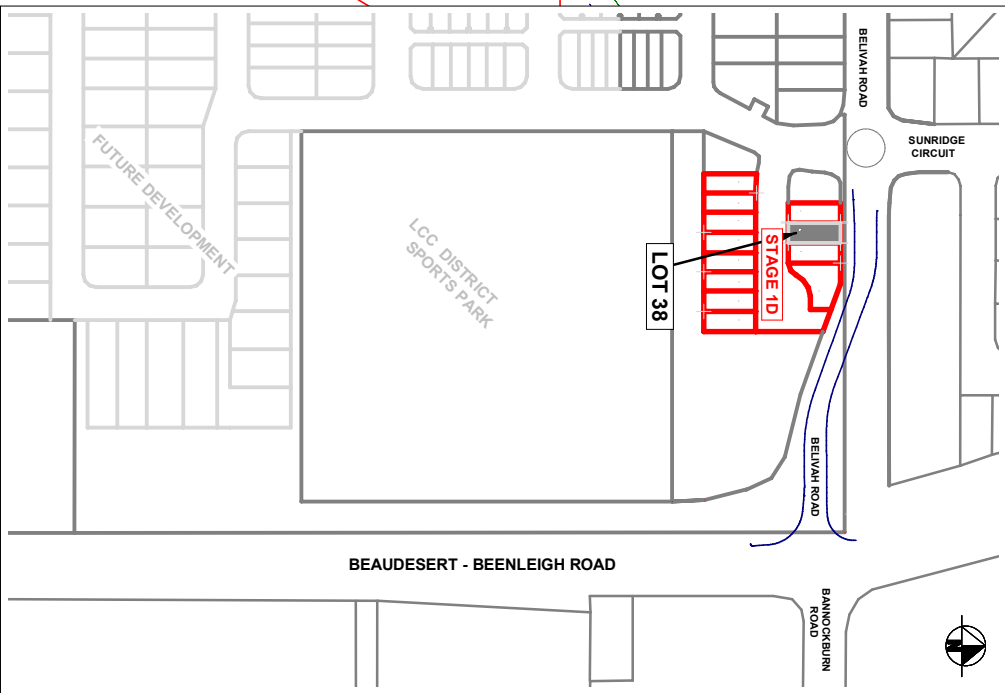


LOCALITY DIAGRAM

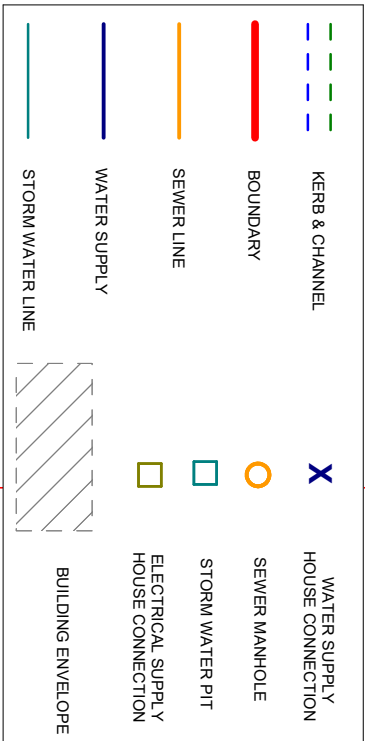

**DRAFT**

**BELVAH ROAD**

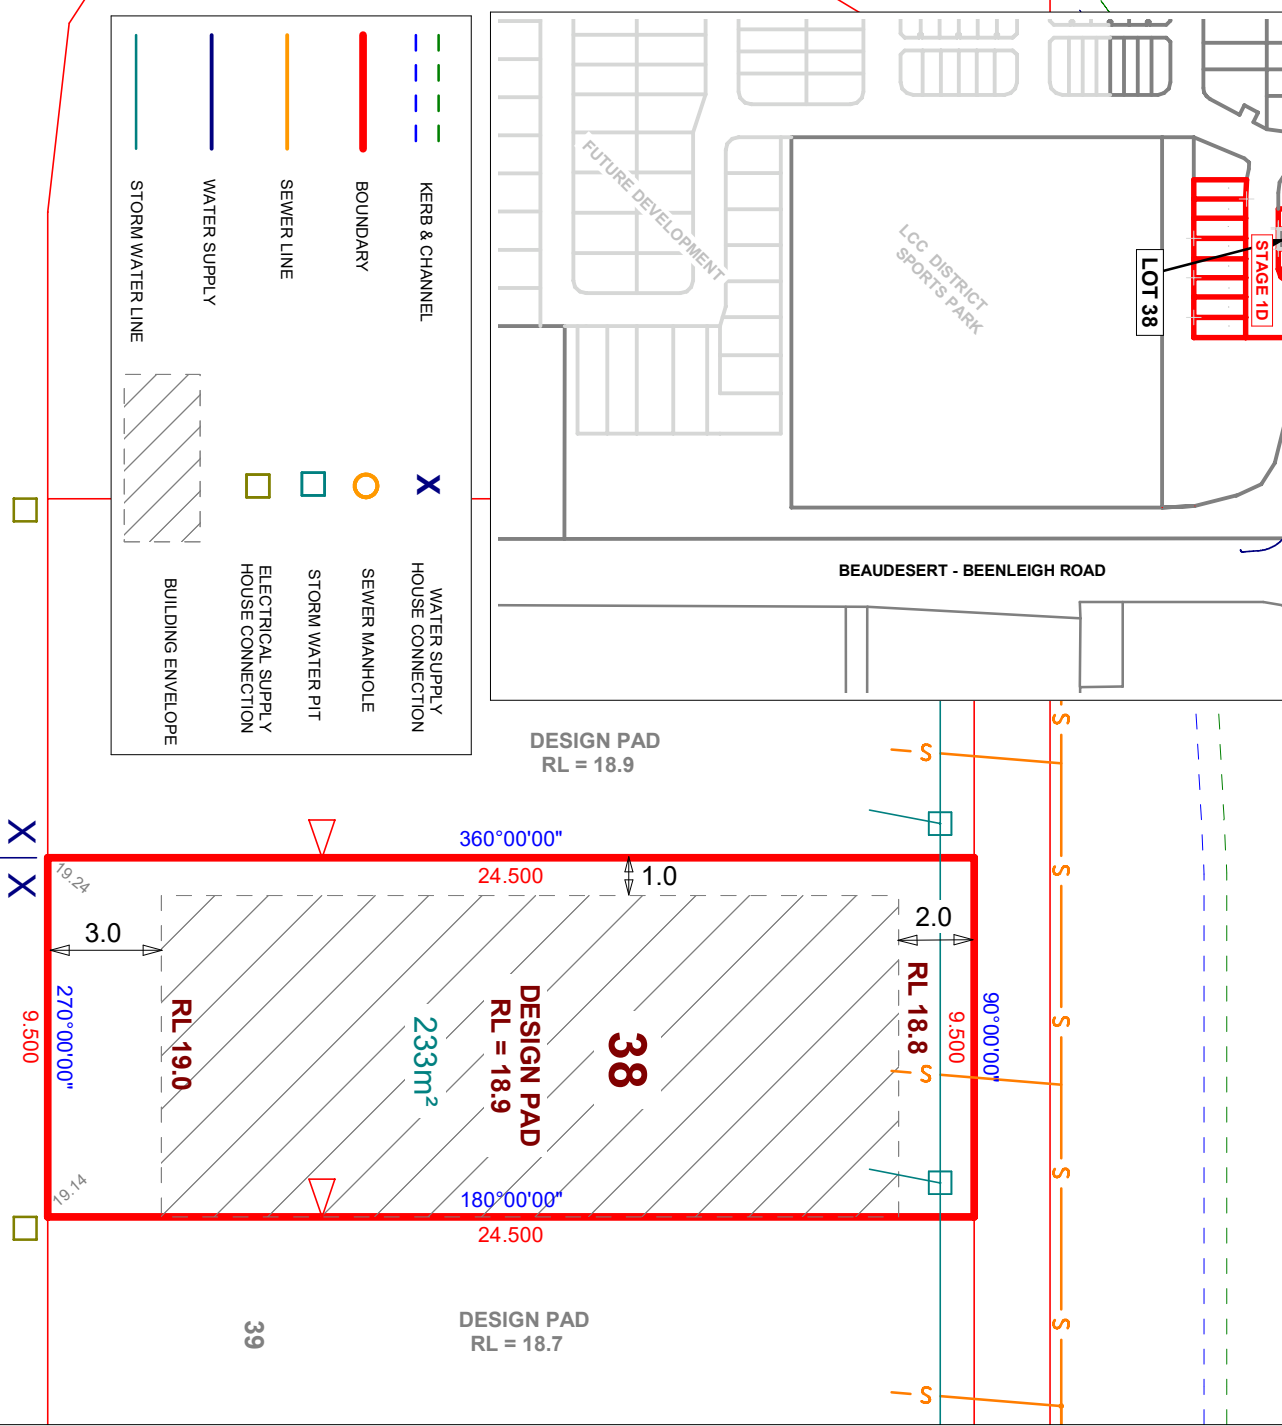

**WINDMILL PLACE**

NOTE: FOR DEVELOPMENT PARAMETERS,  
BUILDING SET BACK AND ENVELOPES  
REFER TO LCC COM/39/2016A APPROVAL

NOTE: PROJECT DATUM + 9'24.40" FOR MGA BEARING  
HEIGHT DATUM = AHD (ORIGIN PSM - 60904 RL 16.199)

**DAVIDSON'S AT BELVAH - STAGE 1D**  
**LOT 38 DRAFT DISCLOSURE PLAN**

DATE: 19/12/2018  
DRAWN: AB  
EMAIL: nvolker@bigpond.net.au  
PH: 0411 759 765

SCALE: 1:200 @ A4

