


LOCALITY DIAGRAM

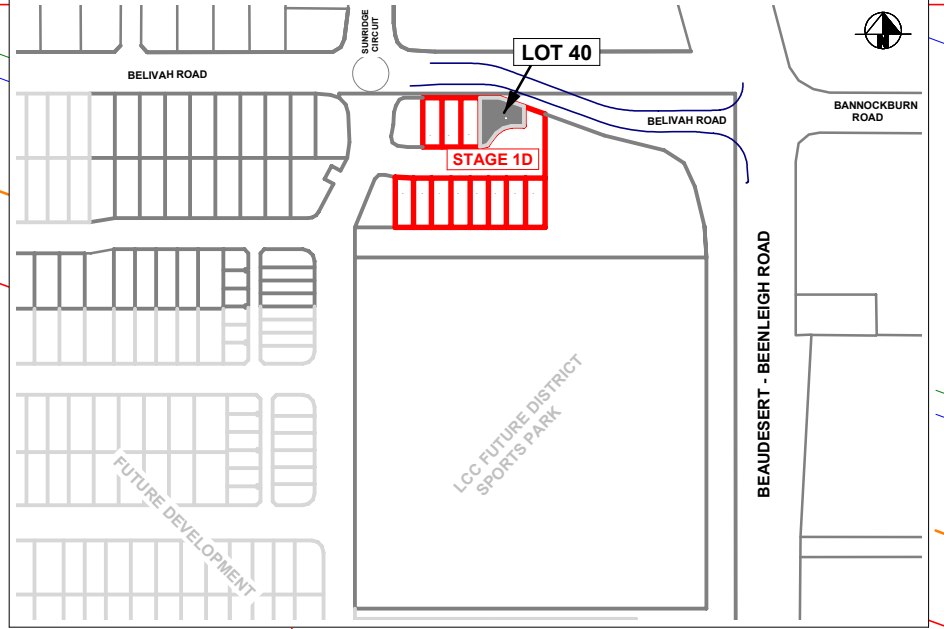

	KERB & CHANNEL		WATER SUPPLY HOUSE CONNECTION
	BOUNDARY		SEWER MANHOLE
	SEWER LINE		STORM WATER PIT
	WATER SUPPLY		ELECTRICAL SUPPLY HOUSE CONNECTION
	STORM WATER LINE		BUILDING ENVELOPE

DRAFT



**DAVIDSON'S AT BELIVAH - STAGE 1D
LOT 40 DRAFT DISCLOSURE PLAN**

NOTE: FOR DEVELOPMENT PARAMETERS,
BUILDING SET BACK AND ENVELOPES
REFER TO LCC COM/39/2016A APPROVAL

NOTE: PROJECT DATUM + 9°24'40" FOR MGA BEARING
HEIGHT DATUM = AHD (ORIGIN PSM - 60904 RL 16.199)

SCALE: 1:200 @ A4

DATE: 19/12/2018
DRAWN: AB
EMAIL: nvolker@bigpond.net.au
PH: 0411 759 765