



DRAFT

38

	KERB & CHANNEL		WATER SUPPLY HOUSE CONNECTION
	BOUNDARY		SEWER MANHOLE
	SEWER LINE		STORM WATER PIT
	WATER SUPPLY		ELECTRICAL SUPPLY HOUSE CONNECTION
	STORM WATER LINE		BUILDING ENVELOPE

WINDMILL PLACE

LOCALITY DIAGRAM

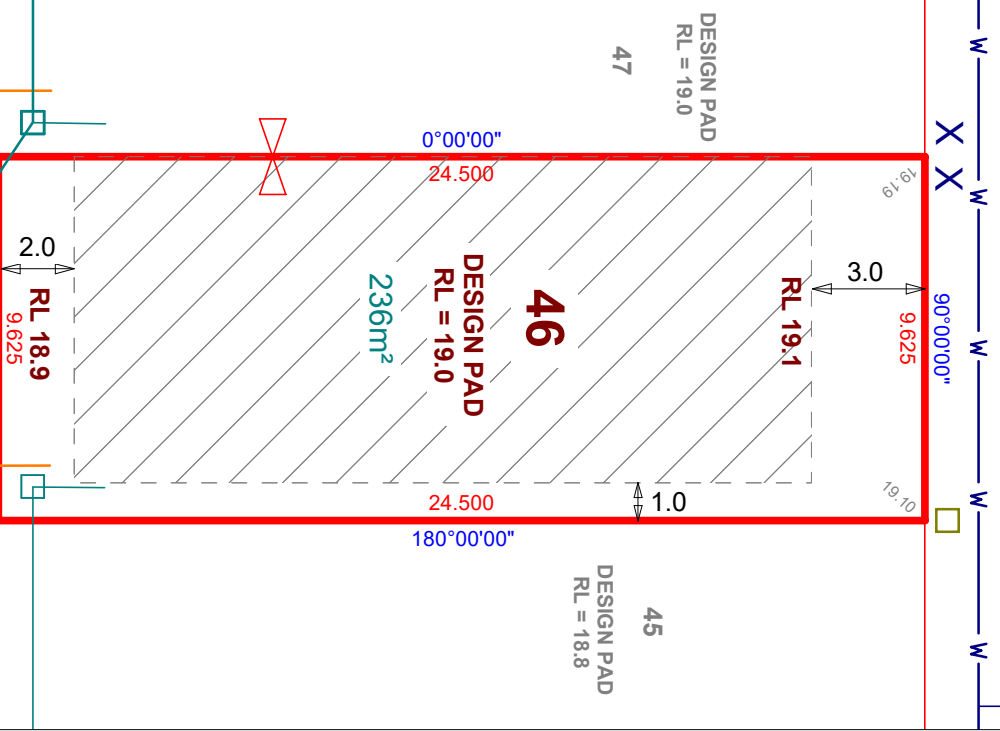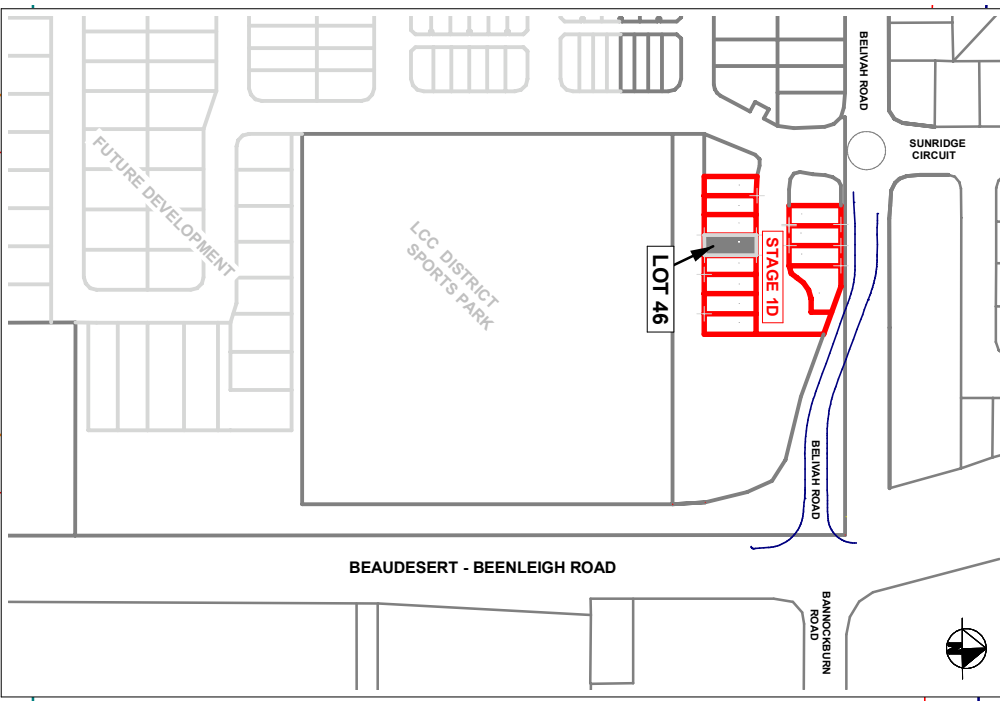

NOTE: FOR DEVELOPMENT PARAMETERS, BUILDING SET BACK AND ENVELOPES REFER TO LCC COM/39/2016A APPROVAL

NOTE: PROJECT DATUM + 9°24'40" FOR MGA BEARING HEIGHT DATUM = AHD (ORIGIN PSM - 60904 RL 16.199)

DAVIDSON'S AT BELVAH - STAGE 1D LOT 46 DRAFT DISCLOSURE PLAN

SCALE: 1:200 @ A4

DATE: 19/12/2018
DRAWN: AB
EMAIL: nvolker@bigpond.net.au
PH: 0411 759 765