



DRAFT


36

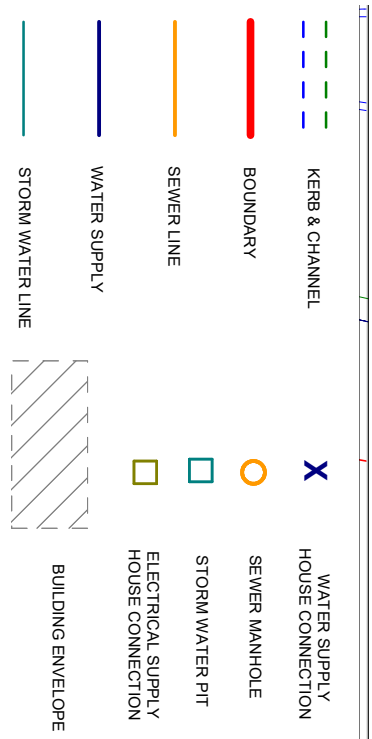

WINDMILL PLACE

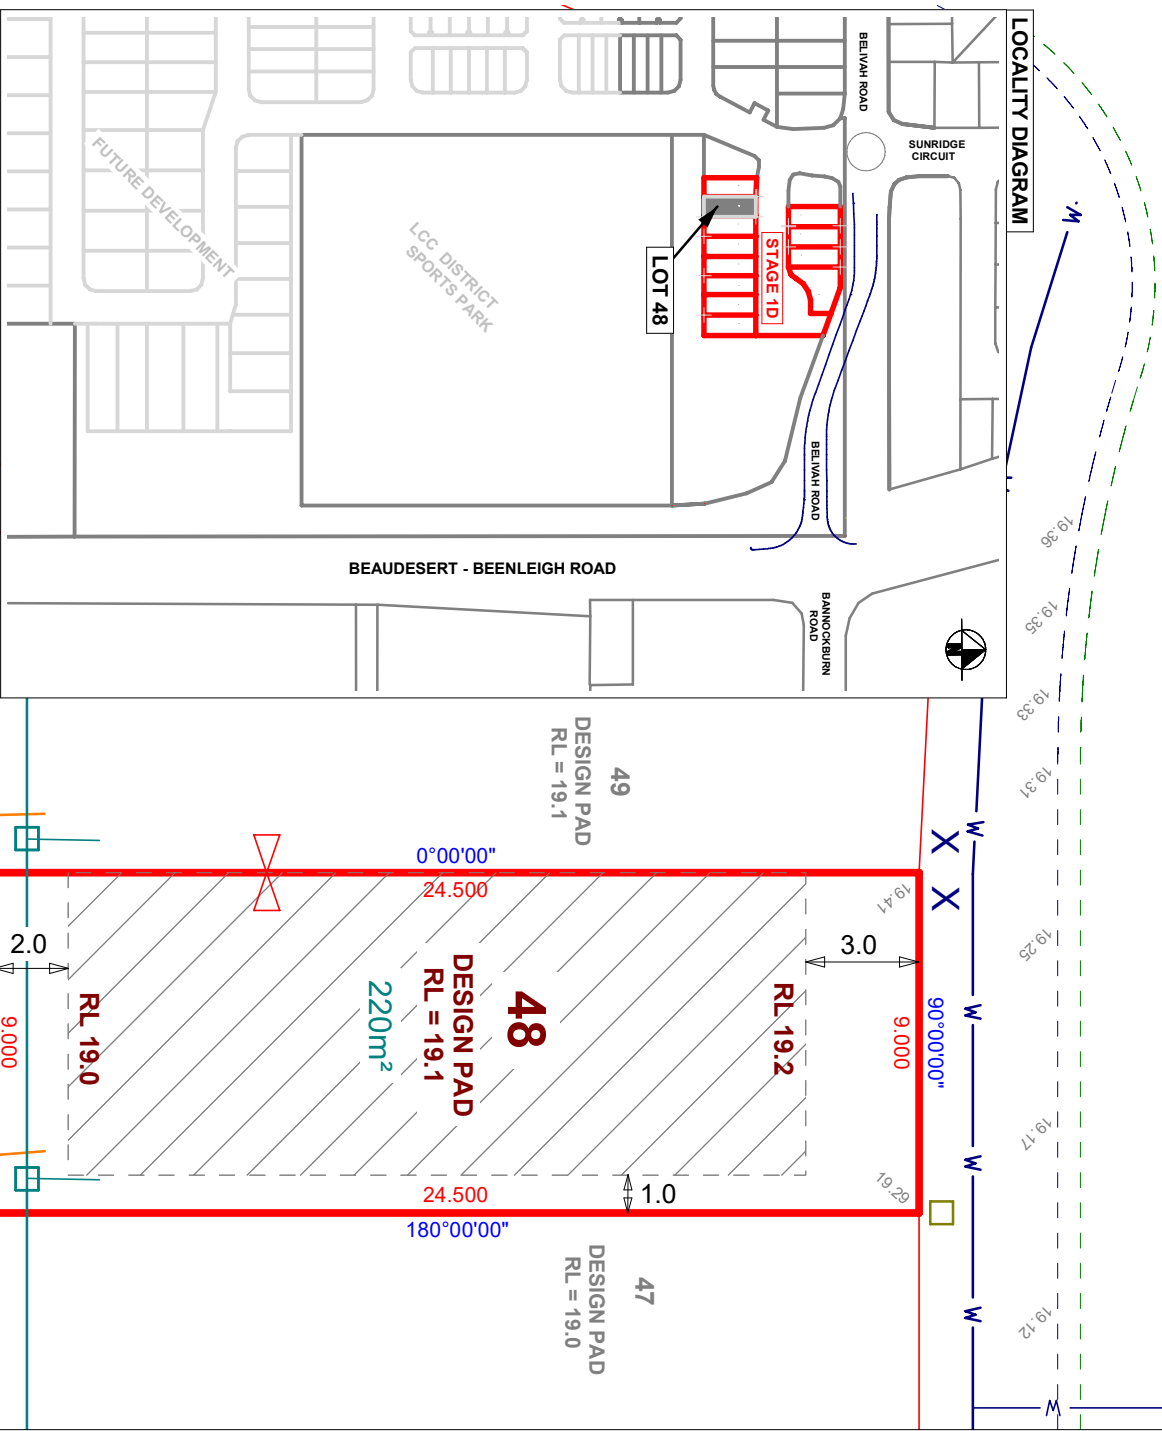

LOCALITY DIAGRAM

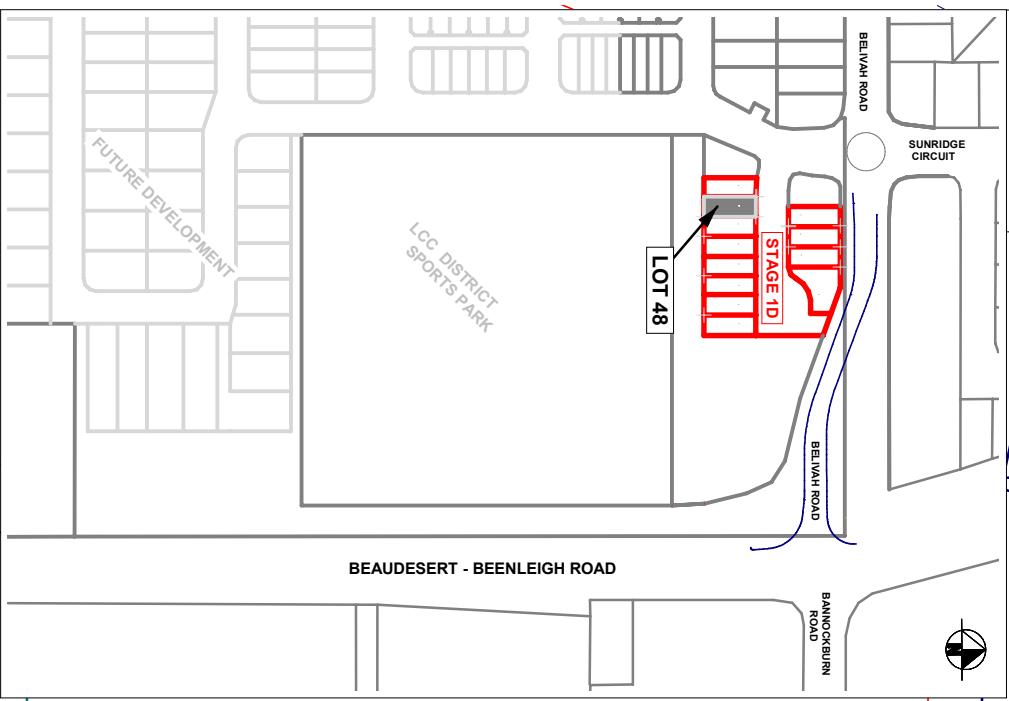

NOTE: FOR DEVELOPMENT PARAMETERS,
BUILDING SET BACK AND ENVELOPES
REFER TO LCC COM/39/2016A APPROVAL

NOTE: PROJECT DATUM + 9°24'40" FOR MGA BEARING
HEIGHT DATUM = AHD (ORIGIN PSM - 60904 RL 16.199)



SCALE: 1:200 @ A4

DAVIDSON'S AT BELLIVAH - STAGE 1D LOT 48 DRAFT DISCLOSURE PLAN

DATE: 01/06/2019
DRAWN: AB
EMAIL: nvolker@bigpond.net.au
PH: 0411 759 765