


DRAFT

NOTE:
THE INFORMATION SHOWN ON
THIS PLAN IS SUBJECT TO FINAL
OPERATIONAL WORKS APPROVAL

**AREAS AND DIMENSIONS ARE SUBJECT
TO FINAL COUNCIL APPROVAL AND
REGISTRATION IN THE DNRME**

**NOTE: ALL DRIVEWAY CROSS OVER
DESIGNS TO ADHERE TO COUNCIL
STANDARDS REFER RS-049 & RS-050
STND DRAWINGS**

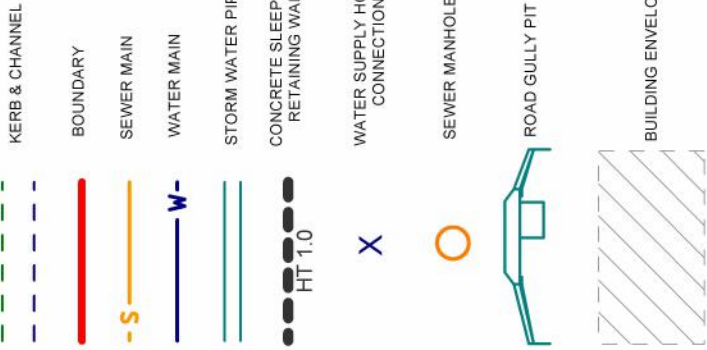

NOTE:

THE INFORMATION SHOWN ON
THIS PLAN IS SUBJECT TO FINAL
OPERATIONAL WORKS APPROVAL

**AREAS AND DIMENSIONS ARE SUBJECT
TO FINAL COUNCIL APPROVAL AND
REGISTRATION IN THE DNRME**

**NOTE: ALL DRIVEWAY CROSS OVER
DESIGNS TO ADHERE TO COUNCIL
STANDARDS REFER RS-049 & RS-050
STND DRAWINGS**

LOCALITY




LOT 234

LOT 233



SCALE: 1:200 @ A4

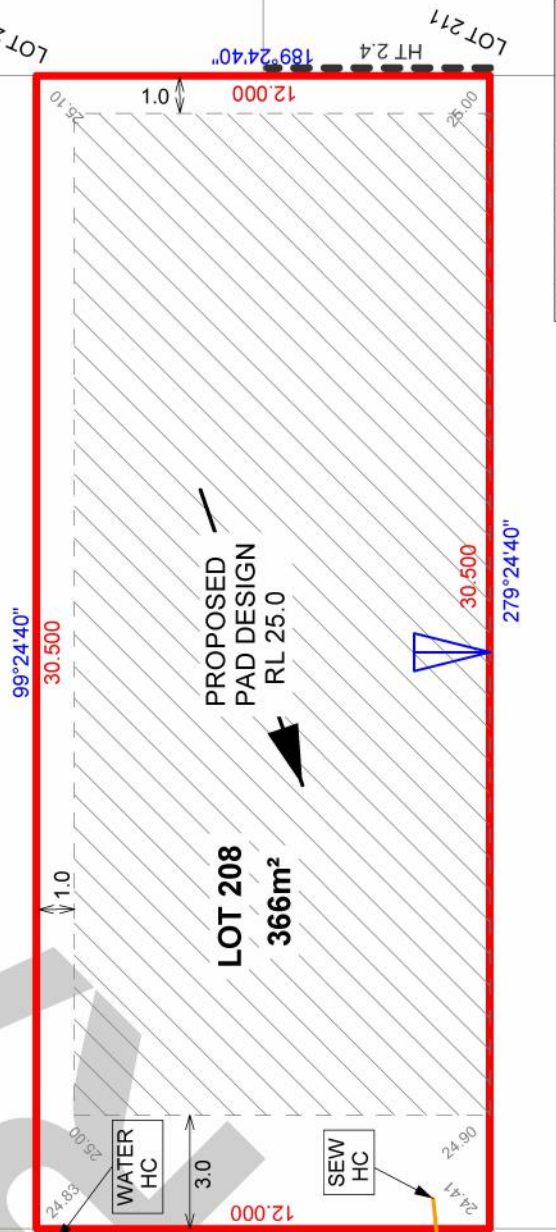

**DAVIDSONS AT BELLIVAH - PROPOSED STAGE 2A
LOT 208 - DRAFT DISCLOSURE PLAN PROPOSED SP290609**

LOT 209

DATE: 22/03/2021
DRAWN: AB
EMAIL: nvolker@bigpond.net.au
PH: 0411 759 765