
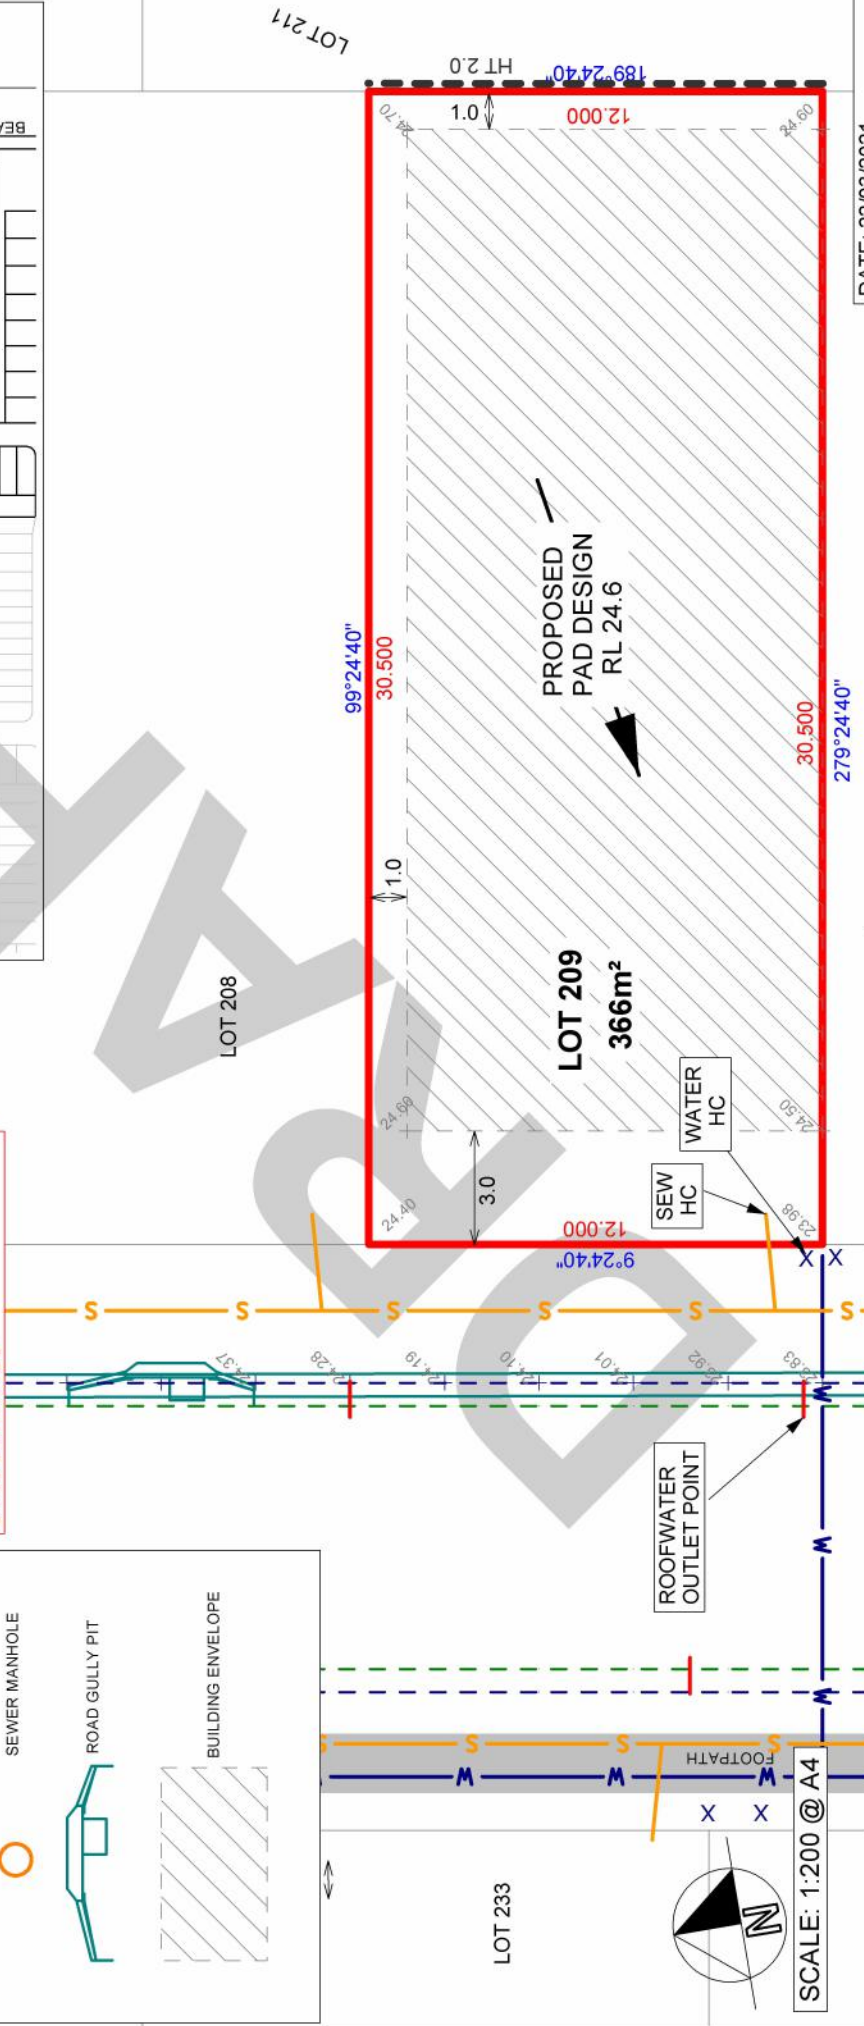
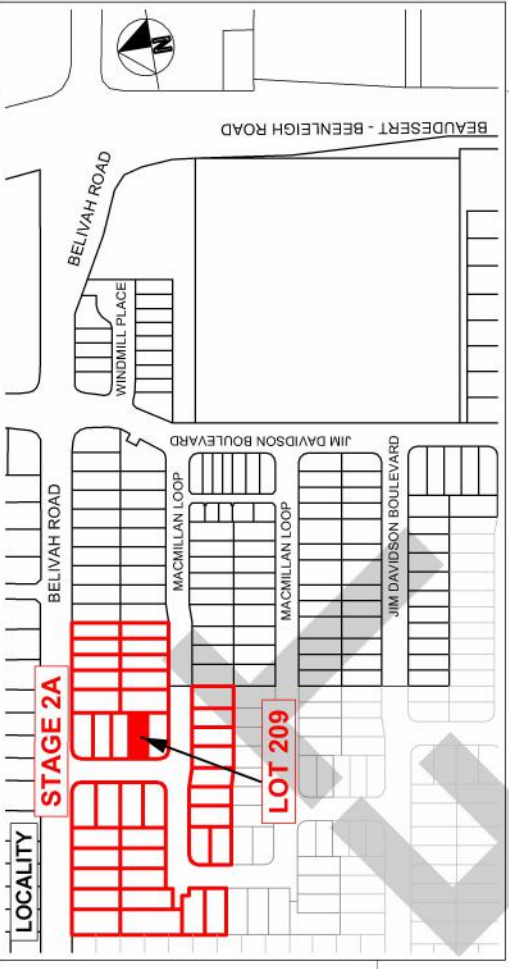


DRAFT

NOTE:
THE INFORMATION SHOWN ON THIS PLAN IS SUBJECT TO FINAL OPERATIONAL WORKS APPROVAL

AREAS AND DIMENSIONS ARE SUBJECT TO FINAL COUNCIL APPROVAL AND REGISTRATION IN THE DNRM

NOTE: ALL DRIVEWAY CROSS OVER DESIGNS TO ADHERE TO COUNCIL STANDARDS REFER RS-049 & RS-050 STND DRAWINGS

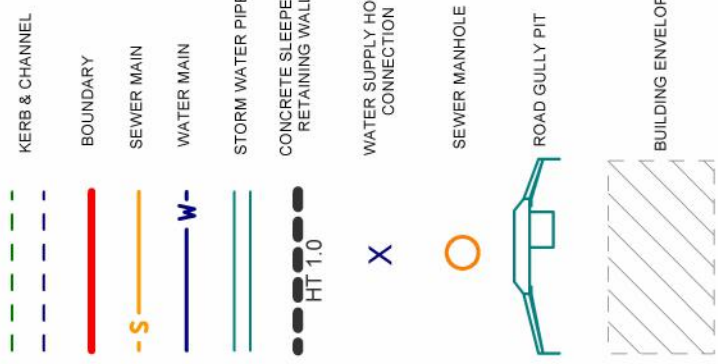

SCALE: 1:200 @ A4



**DAVIDSONS AT BELLIVAH - PROPOSED STAGE 2A
 LOT 209 - DRAFT DISCLOSURE PLAN PROPOSED SP290609**

LOT 210

DATE: 22/03/2021
 DRAWN: AB
 EMAIL: nvolker@bigpond.net.au
 PH: 0411 759 765