
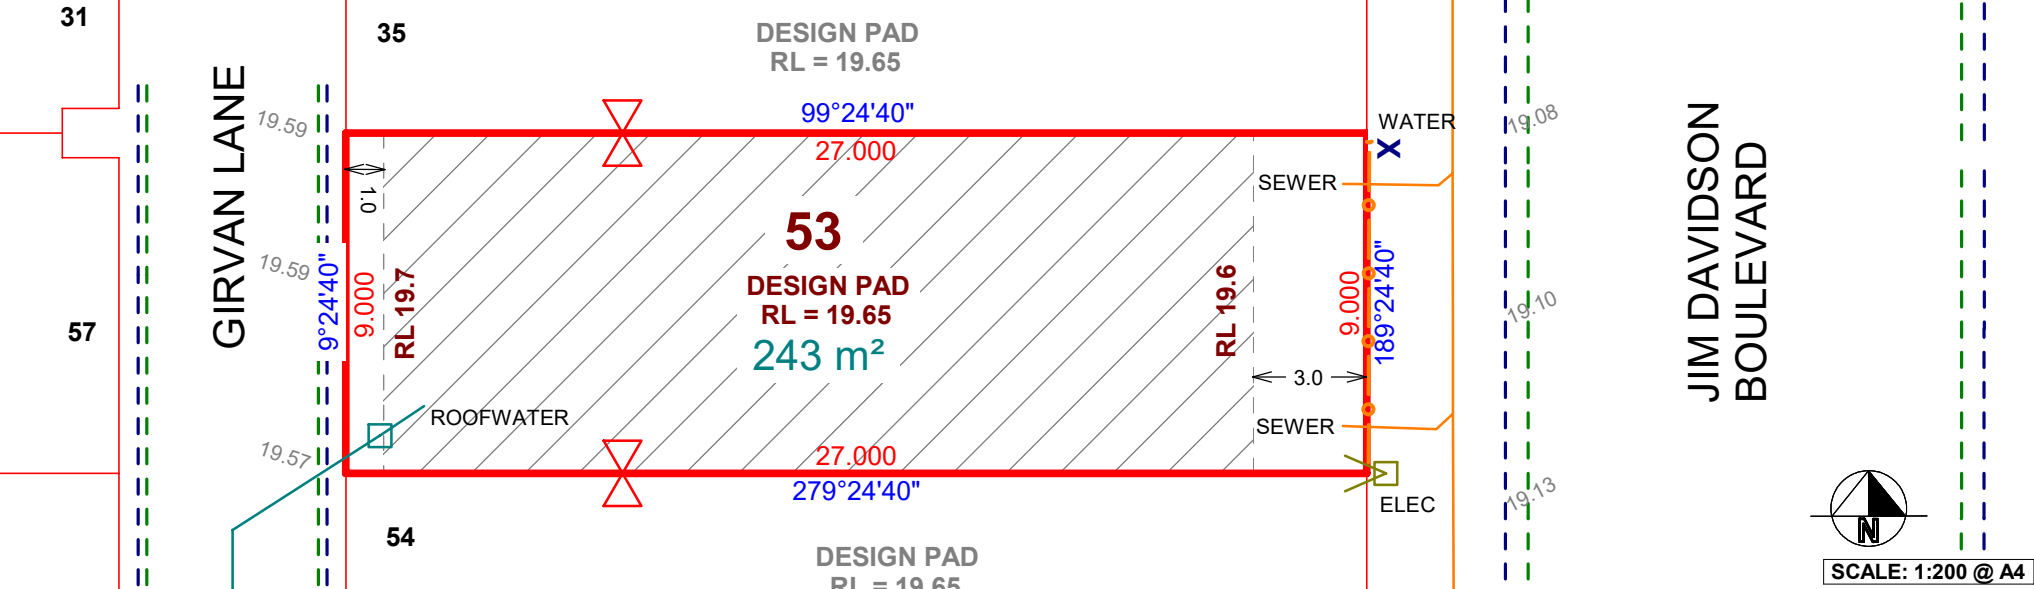
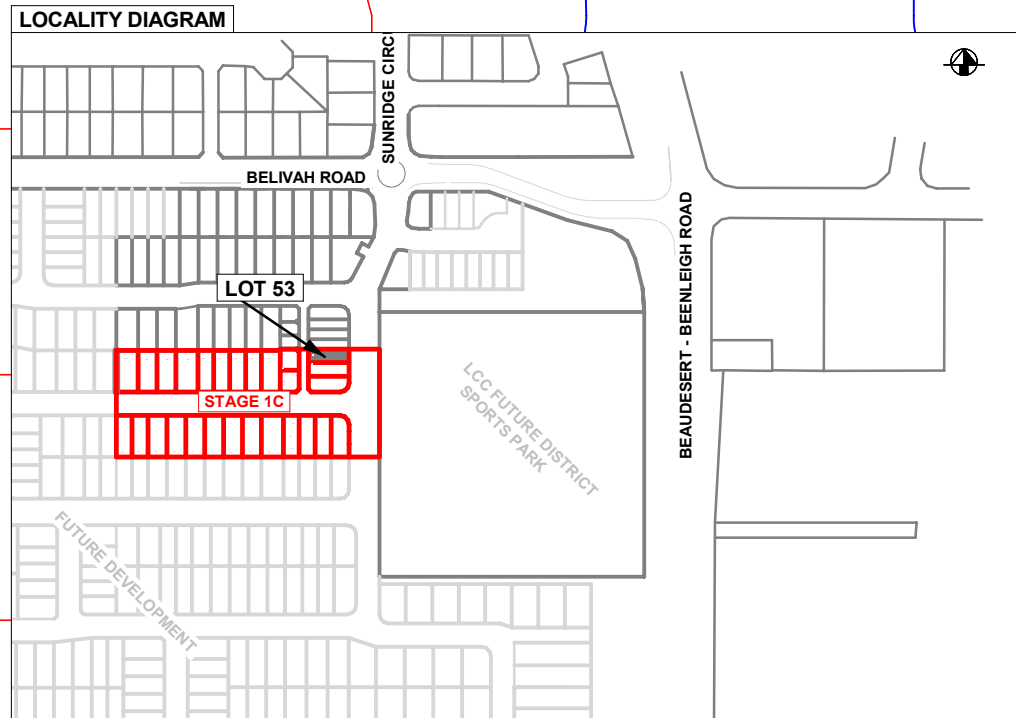


DRAFT

32 NOTE: FOR DEVELOPMENT PARAMETERS, BUILDING SET BACK AND ENVELOPES REFER TO LCC COM/39/2016B APPROVAL

NO VEHICLE ACCESS

33

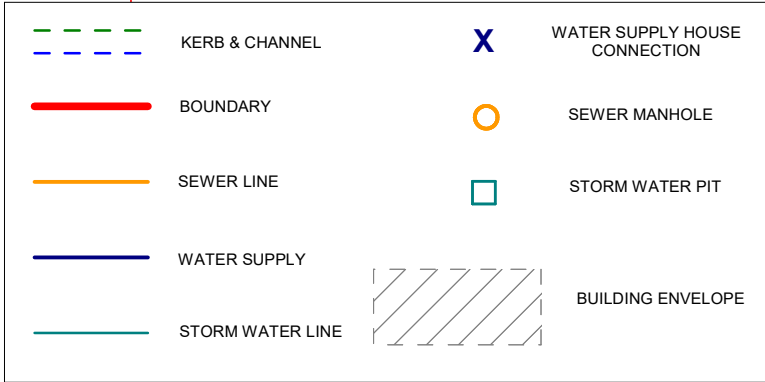

DAVIDSON'S AT BELIVAH - STAGE 1C LOT 53 DRAFT DISCLOSURE PLAN

HEIGHT DATUM = AHD (ORIGIN PSM - 60904 RL 16.199)

DATE: 01/10/2019
DRAWN: AB
EMAIL: nvolker@bigpond.net.au
PH: 0411 759 765



SCALE: 1:200 @ A4