


# DRAFT


NOTE: FOR DEVELOPMENT PARAMETERS,  
BUILDING SET BACK AND ENVELOPES  
REFER TO LCC COM/39/2016A APPROVAL

### LOCALITY DIAGRAM

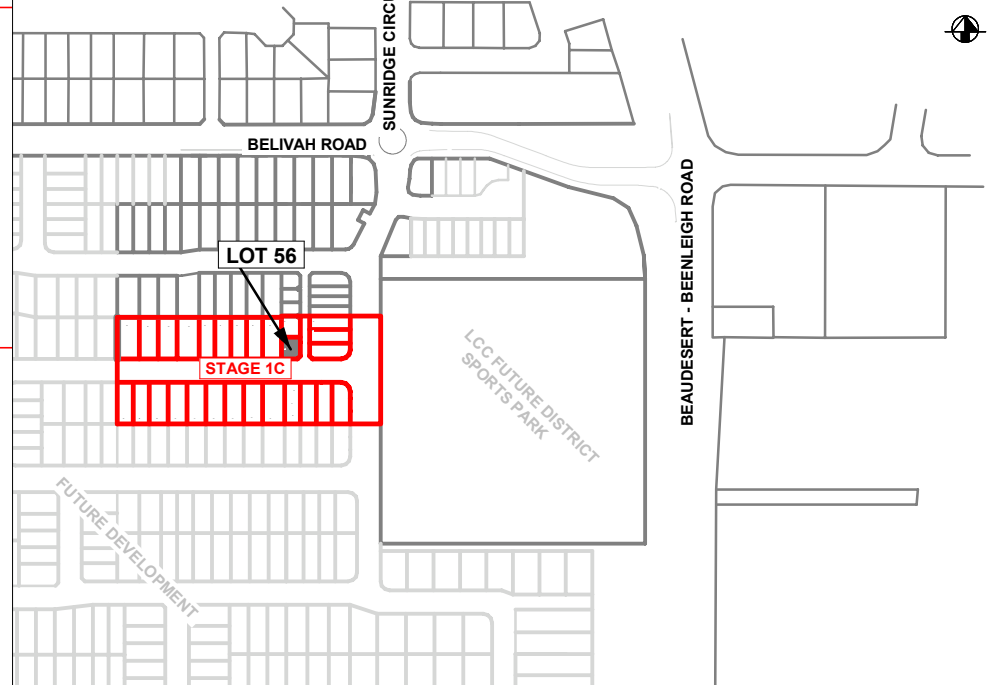

GIRVAN LANE

MACMILLAN LOOP

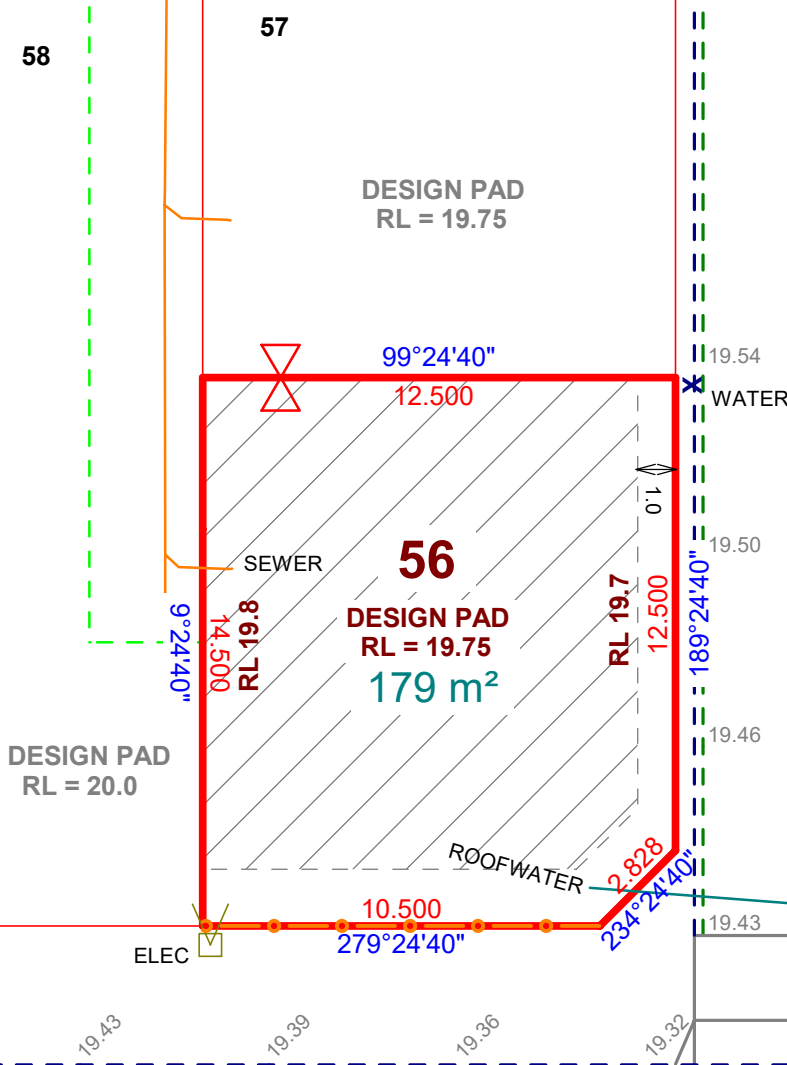

	KERB & CHANNEL		WATER SUPPLY HOUSE CONNECTION
	BOUNDARY		SEWER MANHOLE
	SEWER LINE		STORM WATER PIT
	WATER SUPPLY		BUILDING ENVELOPE
	STORM WATER LINE		

## DAVIDSON'S AT BELIVAH - STAGE 1C LOT 56 DRAFT DISCLOSURE PLAN

HEIGHT DATUM = AHD (ORIGIN PSM - 60904 RL 16.199)

DATE: 01/10/2019  
DRAWN: AB  
EMAIL: nvolker@bigpond.net.au  
PH: 0411 759 765

SCALE: 1:200 @ A4

