


LOCALITY DIAGRAM

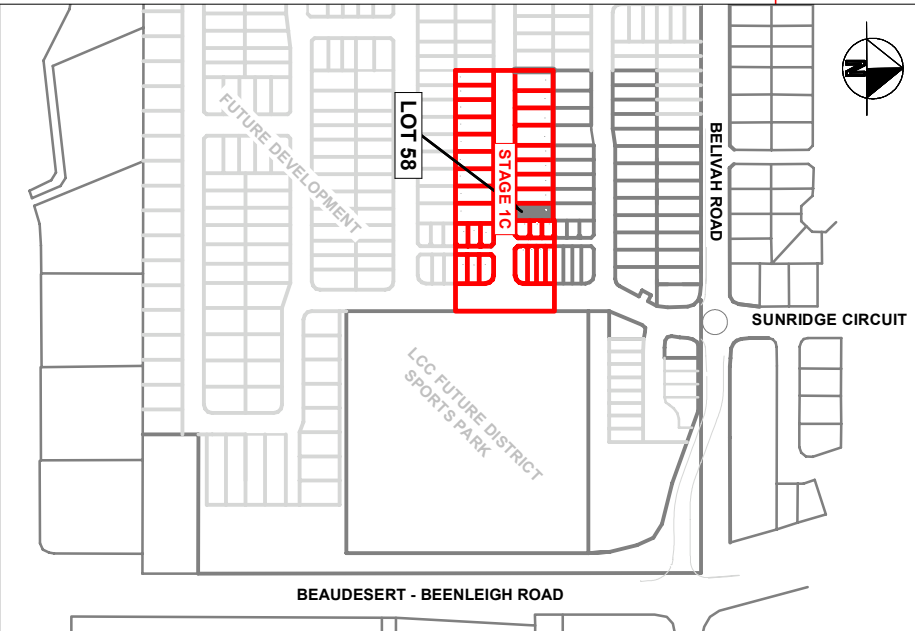

# DRAFT

DESIGN PAD  
RL = 20.3

28

90°00'00"

12.500

RL 20.2

EMT

DESIGN PAD  
RL = 19.8

57

DESIGN PAD  
RL = 19.8

56


180°00'00"

27.500

3.0

DESIGN PAD  
RL = 19.8

55

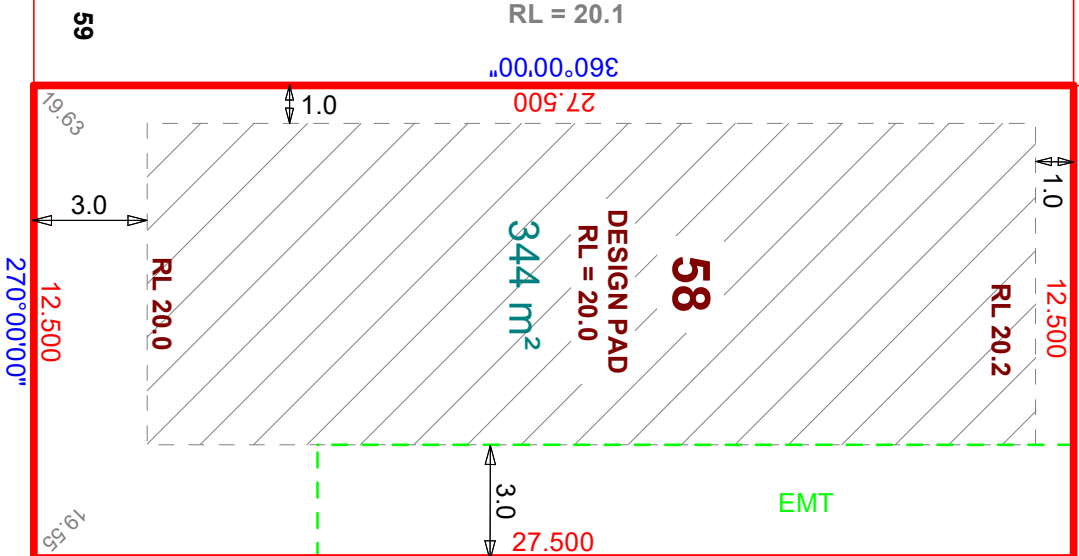

DESIGN PAD  
RL = 20.1

360°00'00"

27.500

1.0

**58**  
DESIGN PAD  
RL = 20.0  
344 m<sup>2</sup>

RL 20.0

3.0

12.500

270°00'00"

19.63


19.55

19.49

19.46

19.43

19.39

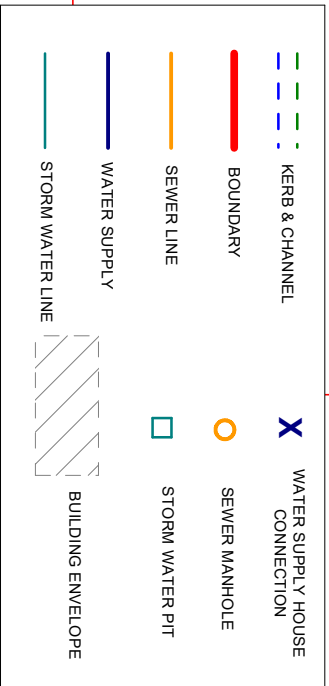

NOTE: PROJECT DATUM + 9°24'40" FOR MGA BEARING  
HEIGHT DATUM = AHD (ORIGIN PSM - 60904 RL 16.199)

NOTE: DETAIL ENGINEERING HAS NOT BEEN FINALISED.  
AS SUCH FINAL LOCATIONS OF INFRASTRUCTURE i.e.

- WATER
- SEWERAGE
- ELECTRICITY
- DRAINAGE
- ROOFWATER

NOTE: FOR DEVELOPMENT PARAMETERS,  
BUILDING SET BACK AND ENVELOPES  
REFER TO LCC COM/39/2016A APPROVAL

MACMILLAN LOOP



73

74

75

SCALE: 1:200 @ A4

## DAVIDSON'S AT BELLIVAH - STAGE 1C LOT 58 DRAFT DISCLOSURE PLAN

DATE: 31/10/2018  
DRAWN: AB  
EMAIL: nvolker@bigpond.net.au  
PH: 0411 759 765