
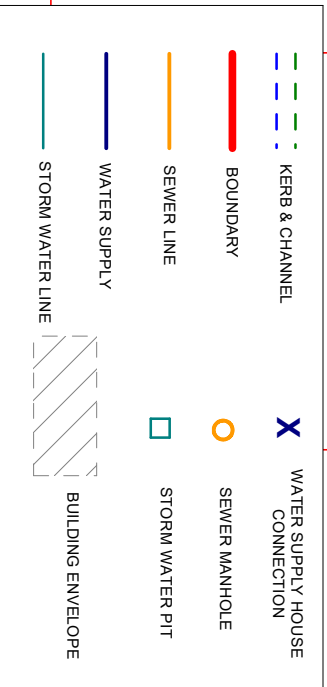


LOCALITY DIAGRAM

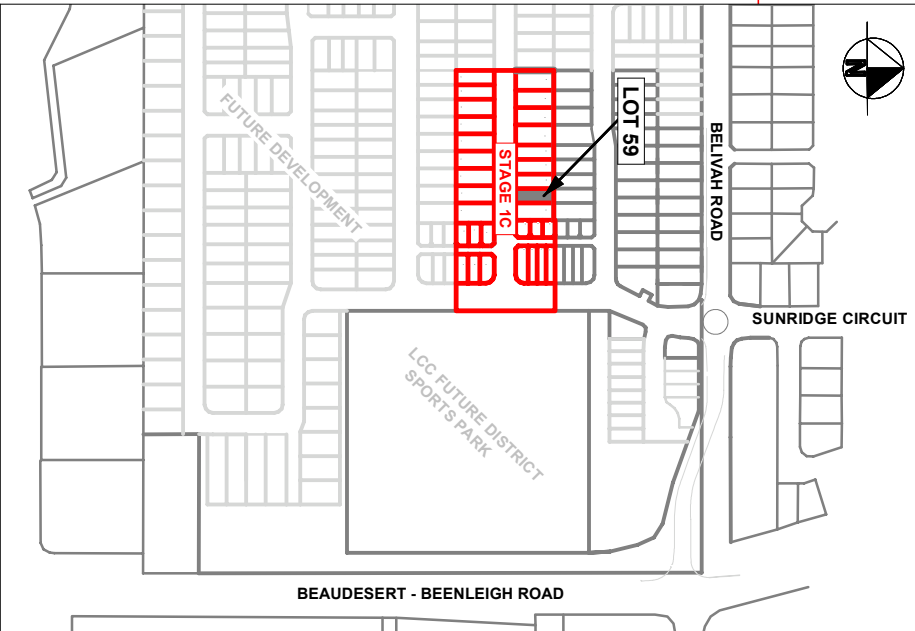

NOTE: PROJECT DATUM + 9°24'40" FOR MGA BEARING.
HEIGHT DATUM = AHD (ORIGIN PSM - 60904 RL.16.199)

NOTE: DETAIL ENGINEERING HAS NOT BEEN FINALISED.
AS SUCH FINAL LOCATIONS OF INFRASTRUCTURE i.e.

- WATER
- SEWERAGE
- ELECTRICITY
- DRAINAGE
- ROOFWATER

NOTE: FOR DEVELOPMENT PARAMETERS,
BUILDING SET BACK AND ENVELOPES
REFER TO LCC COM/39/2016A APPROVAL

DESIGN PAD
RL = 20.5

27

DRAFT

90°00'00"

1.0
10.500
RL 20.2

DESIGN PAD
RL = 20.3

0°00'00"
27.500

59

DESIGN PAD
RL = 20.1
289 m²

27.500
180°00'00"

DESIGN PAD
RL = 20.0

60

19.71
3.0
10.500
270°00'00"

58

19.56
19.53
19.49

MACMILLAN LOOP



72

73

74

SCALE: 1:200 @ A4

DAVIDSON'S AT BELVAH - STAGE 1C
LOT 59 DRAFT DISCLOSURE PLAN

DATE: 31/10/2018
DRAWN: AB
EMAIL: nvolker@bigpond.net.au
PH: 0411 759 765