




LOCALITY DIAGRAM

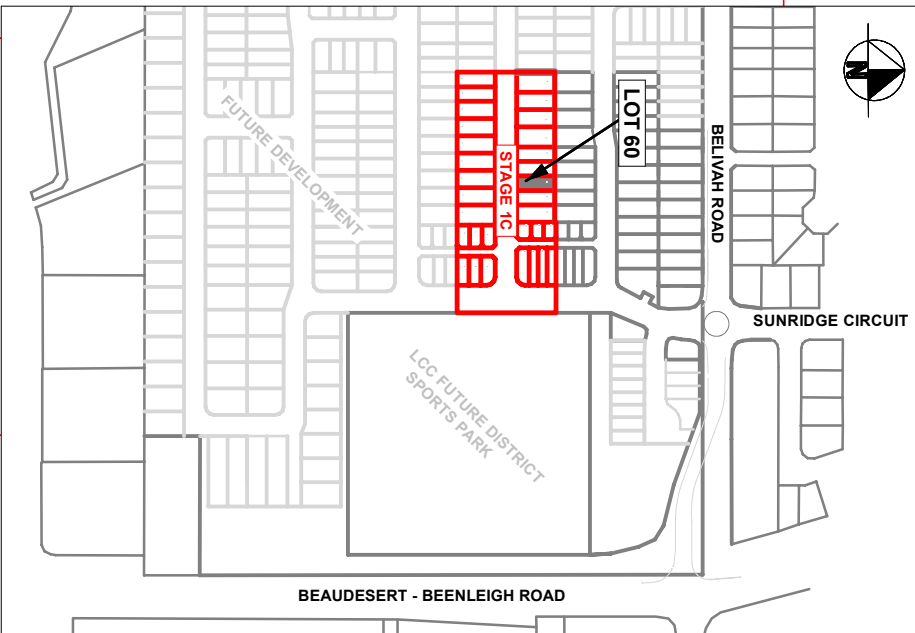

26

DESIGN PAD
RL = 20.9

DRAFT

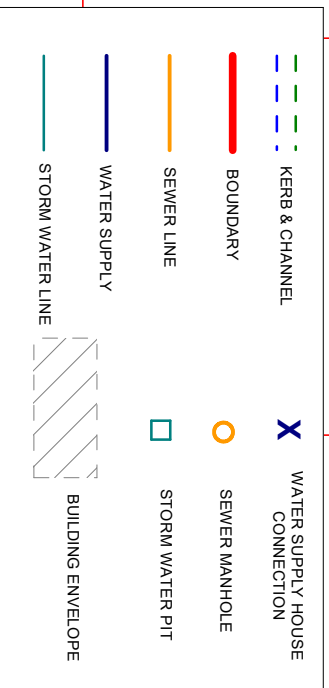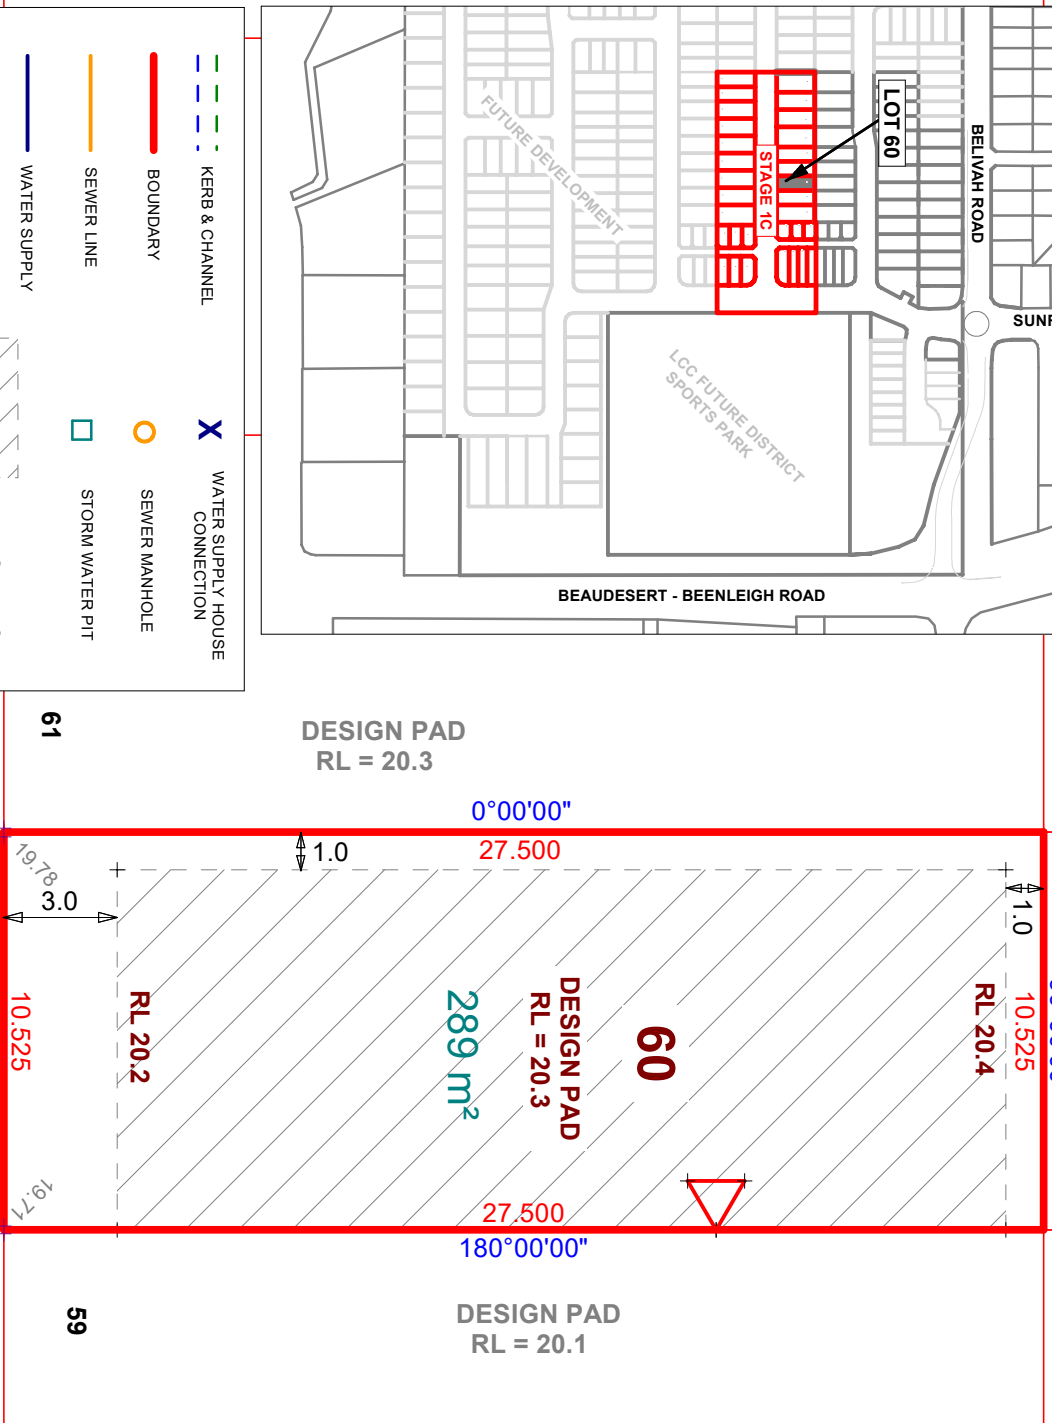


NOTE: PROJECT DATUM + 9°24'40" FOR MGA BEARING.
HEIGHT DATUM = AHD (ORIGIN PSM - 60904 RL 16.199)

NOTE: DETAIL ENGINEERING HAS NOT BEEN FINALISED.
AS SUCH FINAL LOCATIONS OF INFRASTRUCTURE i.e.

- WATER
- SEWERAGE
- ELECTRICITY
- DRAINAGE
- ROOFWATER

NOTE: FOR DEVELOPMENT PARAMETERS,
BUILDING SET BACK AND ENVELOPES
REFER TO LCC COM/39/2016A APPROVAL

MACMILLAN LOOP

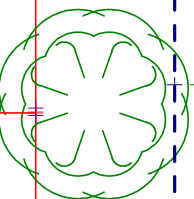

72

73

74
SCALE: 1:200 @ A4

DAVIDSON'S AT BELVAH - STAGE 1C
LOT 60 DRAFT DISCLOSURE PLAN

DATE: 31/10/2018
DRAWN: AB
EMAIL: nvolker@bigpond.net.au
PH: 0411 759 765