


LOCALITY DIAGRAM

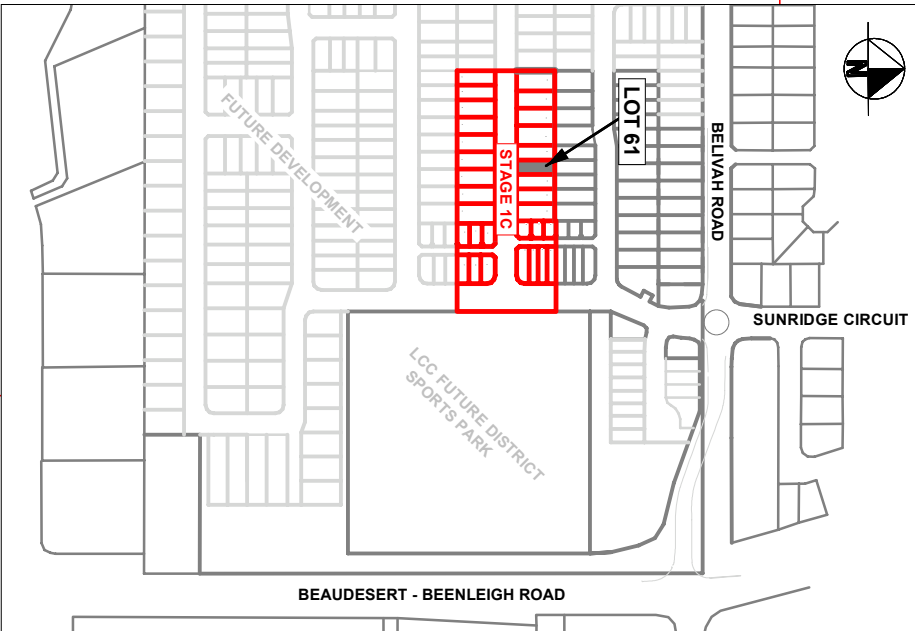

25

DESIGN PAD
RL = 20.7

90°00'00"

1.0 10.500

RL 20.4

61

DESIGN PAD
RL = 20.3

289 m²


27.500

180°00'00"

DESIGN PAD
RL = 20.3

60

62

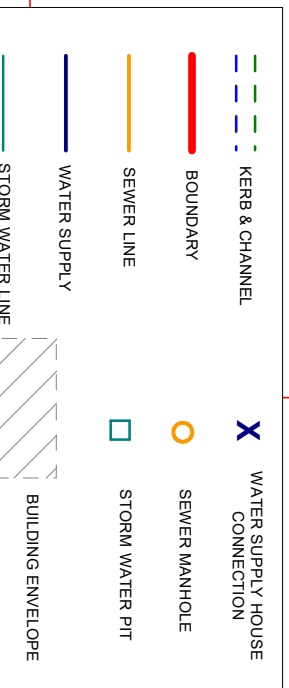

NOTE: PROJECT DATUM + 9°24'40" FOR MGA BEARING.
HEIGHT DATUM = AHD (ORIGIN PSM - 60904 RL 16.199)

NOTE: DETAIL ENGINEERING HAS NOT BEEN FINALISED.
AS SUCH FINAL LOCATIONS OF INFRASTRUCTURE i.e.

- WATER
- SEWERAGE
- ELECTRICITY
- DRAINAGE
- ROOFWATER

NOTE: FOR DEVELOPMENT PARAMETERS,
BUILDING SET BACK AND ENVELOPES
REFER TO LCC COM/39/2016A APPROVAL

MACMILLAN LOOP

19.72

19.61

19.63

18.61

19.78

10.500
270°00'00"

RL 20.2

1.0

0°00'00"
27.500

DESIGN PAD
RL = 20.5



SCALE: 1:200 @ A4

73

DATE: 31/10/2018
DRAWN: AB
EMAIL: nvolker@bigpond.net.au
PH: 0411 759 765

DAVIDSON'S AT BELVAH - STAGE 1C
LOT 61 DRAFT DISCLOSURE PLAN

74

72

DRAFT