


LOCALITY DIAGRAM

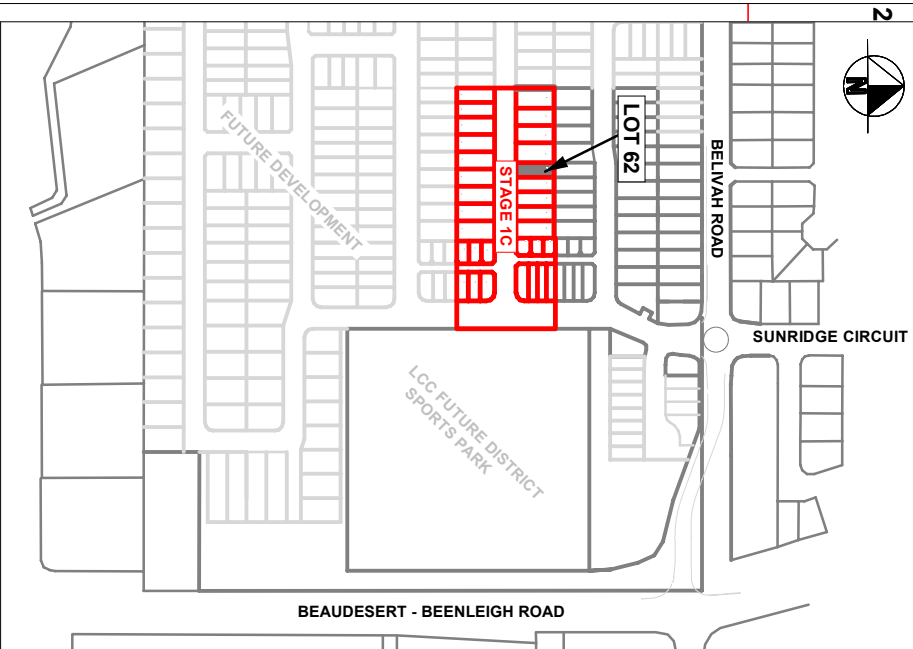

24

DESIGN PAD
RL = 21.0

90°00'00"

10.500

RL 20.6



62
DESIGN PAD
RL = 20.5
289 m²

27.500
180°00'00"

DESIGN PAD
RL = 20.3

DESIGN PAD
RL = 20.5

0°00'00"
27.500

1.0

63

19.98
3.0

RL 20.4

10.500
270°00'00"


19.87

61

19.82

19.76

19.72

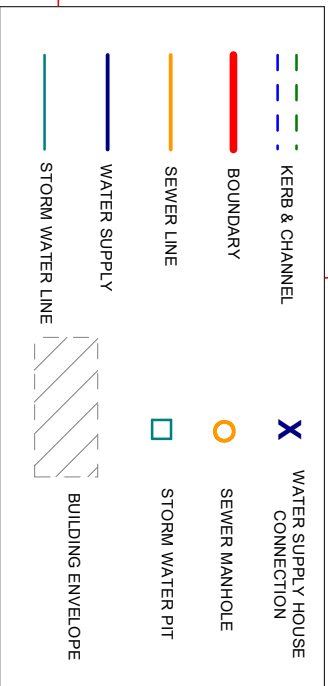

NOTE: PROJECT DATUM + 9°24'40" FOR MGA BEARING
HEIGHT DATUM = AHD (ORIGIN PSM - 60904 RL 16.199)

NOTE: DETAIL ENGINEERING HAS NOT BEEN FINALISED.
AS SUCH FINAL LOCATIONS OF INFRASTRUCTURE i.e.

- WATER
- SEWERAGE
- ELECTRICITY
- DRAINAGE
- ROOFWATER

NOTE: FOR DEVELOPMENT PARAMETERS,
BUILDING SET BACK AND ENVELOPES
REFER TO LCC COM/39/2016A APPROVAL

MACMILLAN LOOP



SCALE: 1:200 @ A4

DAVIDSON'S AT BELVAH - STAGE 1C
LOT 62 DRAFT DISCLOSURE PLAN

DATE: 31/10/2018
DRAWN: AB
EMAIL: nvolkert@bigpond.net.au
PH: 0411 759 765

DRAFT