


LOCALITY DIAGRAM

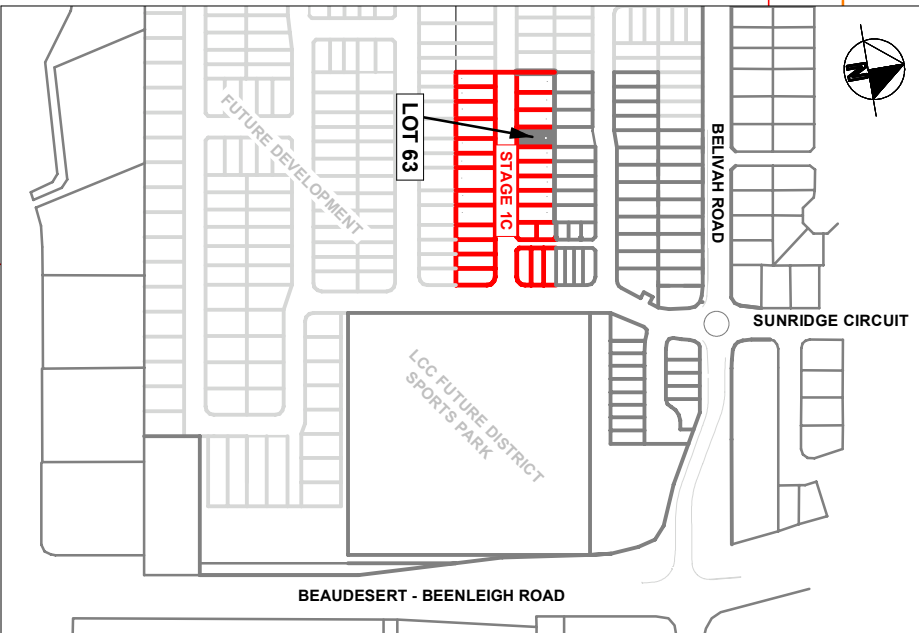

23

**DRAFT**

DESIGN PAD  
RL = 20.6

99°24'40"

1.0

14.500

RL 20.8

SEWER

**63**

DESIGN PAD  
RL = 20.5

399 m<sup>2</sup>

27.500  
189°24'40"

DESIGN PAD  
RL = 20.5

DESIGN PAD  
RL = 20.5

9°24'40"

27.500

1.0

RL 20.6

4.0

14.500  
279°24'40"

ELEC

20.26

20.07


20.00

19.94

19.87

19.82

WATER

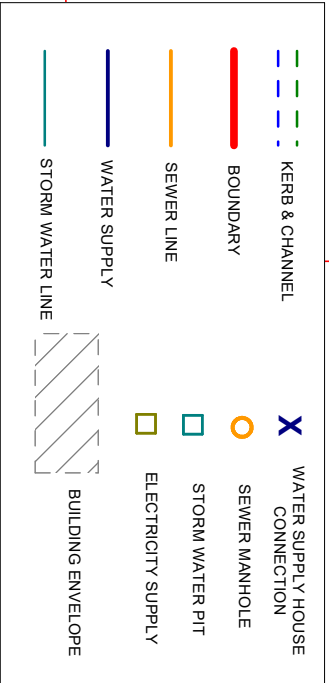

NOTE: FOR DEVELOPMENT PARAMETERS,  
BUILDING SET BACK AND ENVELOPES  
REFER TO LCC COM/39/2016B APPROVAL

MACMILLAN LOOP



SCALE: 1:200 @ A4

69

70

**DAVIDSON'S AT BELVAH - STAGE 1C**  
**LOT 63 DRAFT DISCLOSURE PLAN**

DATE: 24/10/2018  
DRAWN: AB  
EMAIL: nvolker@bigpond.net.au  
PH: 0411 759 765