


LOCALITY DIAGRAM

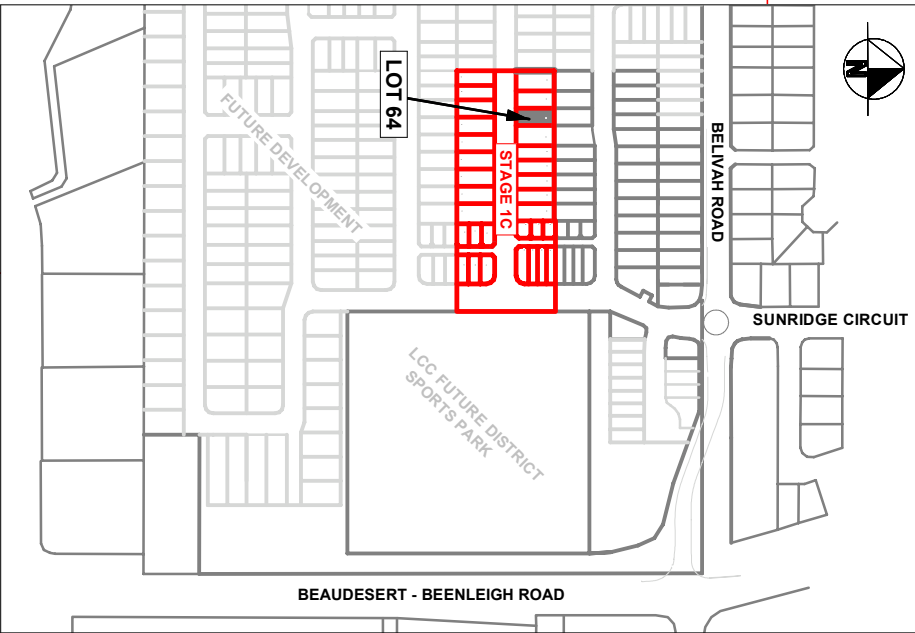

22

DRAFT

DESIGN PAD
RL = 20.8

90°00'00"

1.0
12.500

RL 20.8

DESIGN PAD
RL = 20.7

0°00'00"
27.500

64

DESIGN PAD
RL = 20.5

344 m²

27.500
180°00'00"

DESIGN PAD
RL = 20.5

65

20.33
3.0
12.500
270°00'00"

RL 20.6

20.27


63

20.20

20.14

20.07

20.00

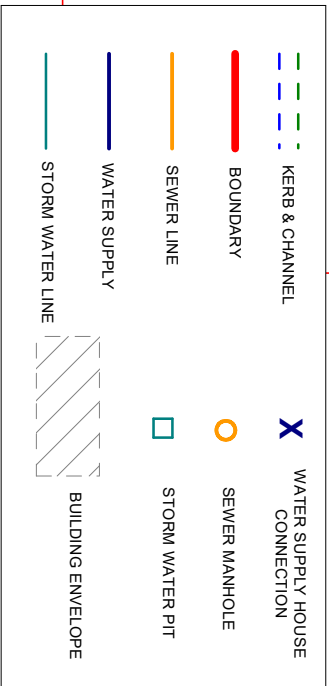

NOTE: PROJECT DATUM + 9°24'40" FOR MGA BEARING .
HEIGHT DATUM = AHD (ORIGIN PSM - 60904 RL 16.199) .

NOTE: DETAIL ENGINEERING HAS NOT BEEN FINALISED.
AS SUCH FINAL LOCATIONS OF INFRASTRUCTURE i.e.

- WATER
- SEWERAGE
- ELECTRICITY
- DRAINAGE
- ROOFWATER

NOTE: FOR DEVELOPMENT PARAMETERS,
BUILDING SET BACK AND ENVELOPES
REFER TO LCC COM/39/2016A APPROVAL

MACMILLAN LOOP



SCALE: 1:200 @ A4

68

69

70

**DAVIDSON'S AT BELIVAH - STAGE 1C
LOT 64 DRAFT DISCLOSURE PLAN**

DATE: 24/10/2018
DRAWN: AB
EMAIL: nvolker@bigpond.net.au
PH: 0411 759 765