


LOCALITY DIAGRAM

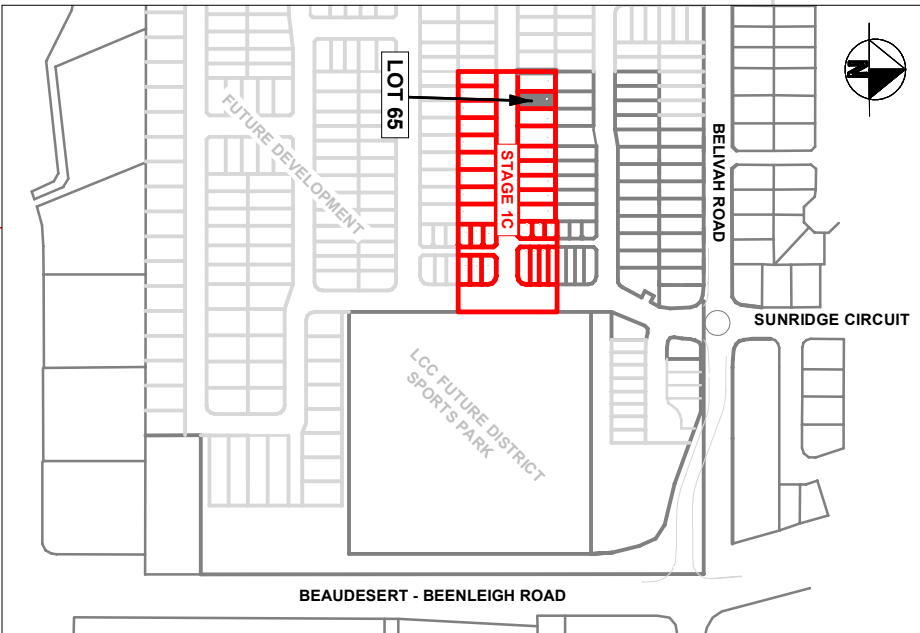

**DRAFT**

21

DESIGN PAD  
RL = 20.8

12.500

90°00'00"

RL 20.8

1.0

1.0

LCC FUTURE DISTRICT  
SPORTS PARK

BEAUESERT - BEENLEIGH ROAD

LOT 65

STAGE 1C

DESIGN PAD  
RL = 20.9

360°00'00"

27.500

1.0

**65**

DESIGN PAD  
RL = 20.7

344 m<sup>2</sup>

RL 20.6




27.500

180°00'00"

DESIGN PAD  
RL = 20.5

64

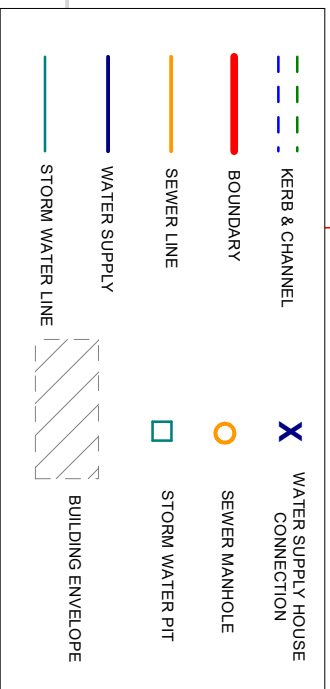

NOTE: PROJECT DATUM + 9°24'40" FOR MGA BEARING  
HEIGHT DATUM = AHD (ORIGIN PSM - 60904 RL 16.199)

NOTE: DETAIL ENGINEERING HAS NOT BEEN FINALISED,  
AS SUCH FINAL LOCATIONS OF INFRASTRUCTURE i.e.

- WATER
- SEWERAGE
- ELECTRICITY
- DRAINAGE
- ROOFWATER

NOTE: FOR DEVELOPMENT PARAMETERS,  
BUILDING SET BACK AND ENVELOPES  
REFER TO LCC COM/39/2016A APPROVAL

66

20.49

3.0

12.500

270°00'00"

20.33

20.34

20.27

20.20

MACMILLAN LOOP



SCALE: 1:200 @ A4

67

DAVIDSON'S AT BELLIHVAH - STAGE 1C

68

LOT 65 DRAFT DISCLOSURE PLAN

DATE: 24/10/2018  
DRAWN: AB  
EMAIL: nvolker@bigpond.net.au  
PH: 0411 759 765