


LOCALITY DIAGRAM

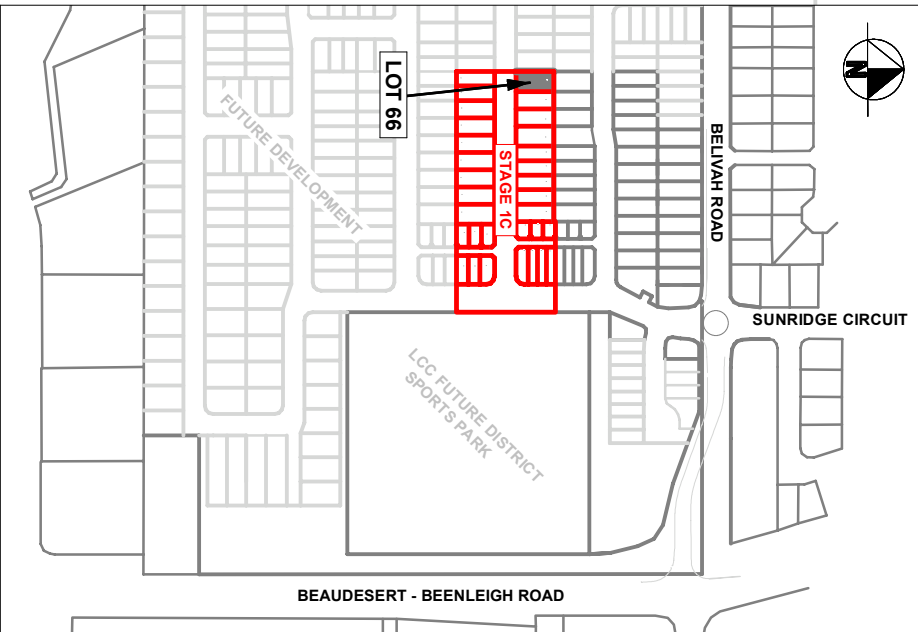

DRAFT

DESIGN PAD
RL = 21.0

20

90°00'00"

1.0

14.500

RL 21.0

66


DESIGN PAD
RL = 20.9

399 m²

27.500
180°00'00"

DESIGN PAD
RL = 20.7

65

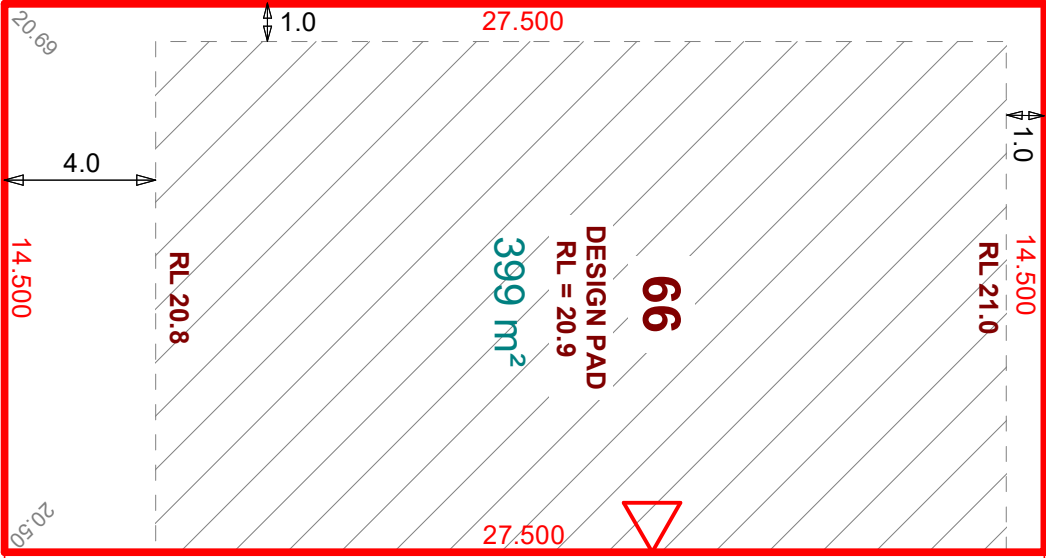

20.54

20.47

20.41

20.34

20.69


14.500
270°00'00"

20.30

1.0

4.0

RL 20.8

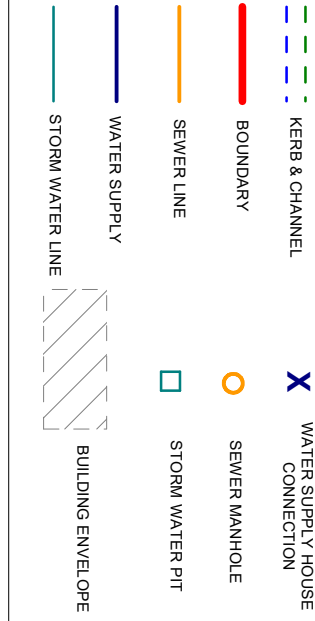


NOTE: PROJECT DATUM + 9°24'40" FOR MGA BEARING
HEIGHT DATUM = AHD (ORIGIN PSM - 60904 RL 16.199)

NOTE: DETAIL ENGINEERING HAS NOT BEEN FINALISED,
AS SUCH FINAL LOCATIONS OF INFRASTRUCTURE i.e.

- WATER
- SEWERAGE
- ELECTRICITY
- DRAINAGE
- ROOFWATER

NOTE: FOR DEVELOPMENT PARAMETERS,
BUILDING SET BACK AND ENVELOPES
REFER TO LCC COM/39/2016A APPROVAL

MACMILLAN LOOP

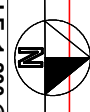

SCALE: 1:200 @ A4

67

**DAVIDSON'S AT BELIVAH - STAGE 1C
LOT 66 DRAFT DISCLOSURE PLAN**

DATE: 24/10/2018
DRAWN: AB
EMAIL: nvolker@bigpond.net.au
PH: 0411 759 765