




LOCALITY DIAGRAM

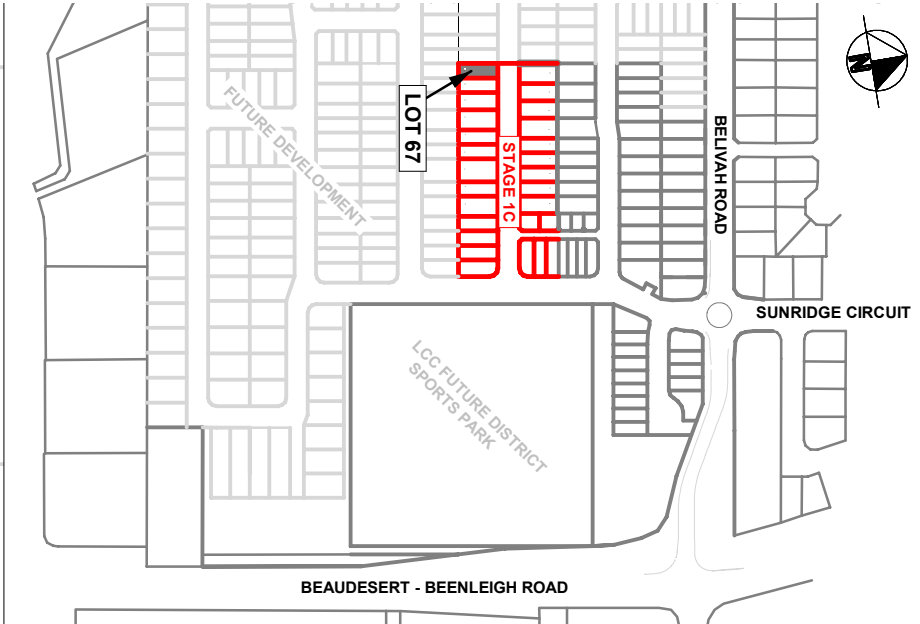

DRAFT

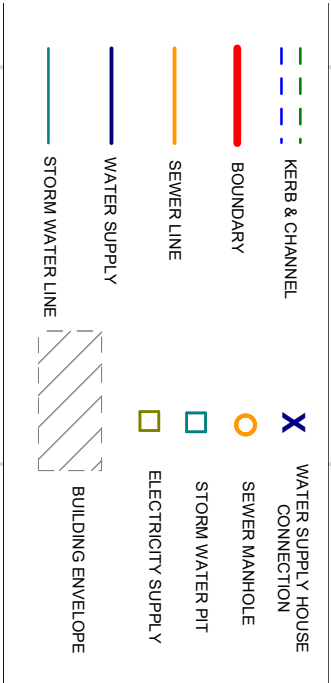

NOTE: PROJECT DATUM + 9°24'40" FOR MGA BEARING
 HEIGHT DATUM = AHD (ORIGIN PSM - 60904 RL 16.199)
 NOTE: FOR DEVELOPMENT PARAMETERS,
 BUILDING SET BACK AND ENVELOPES
 REFER TO LCC COM/39/2016A APPROVAL

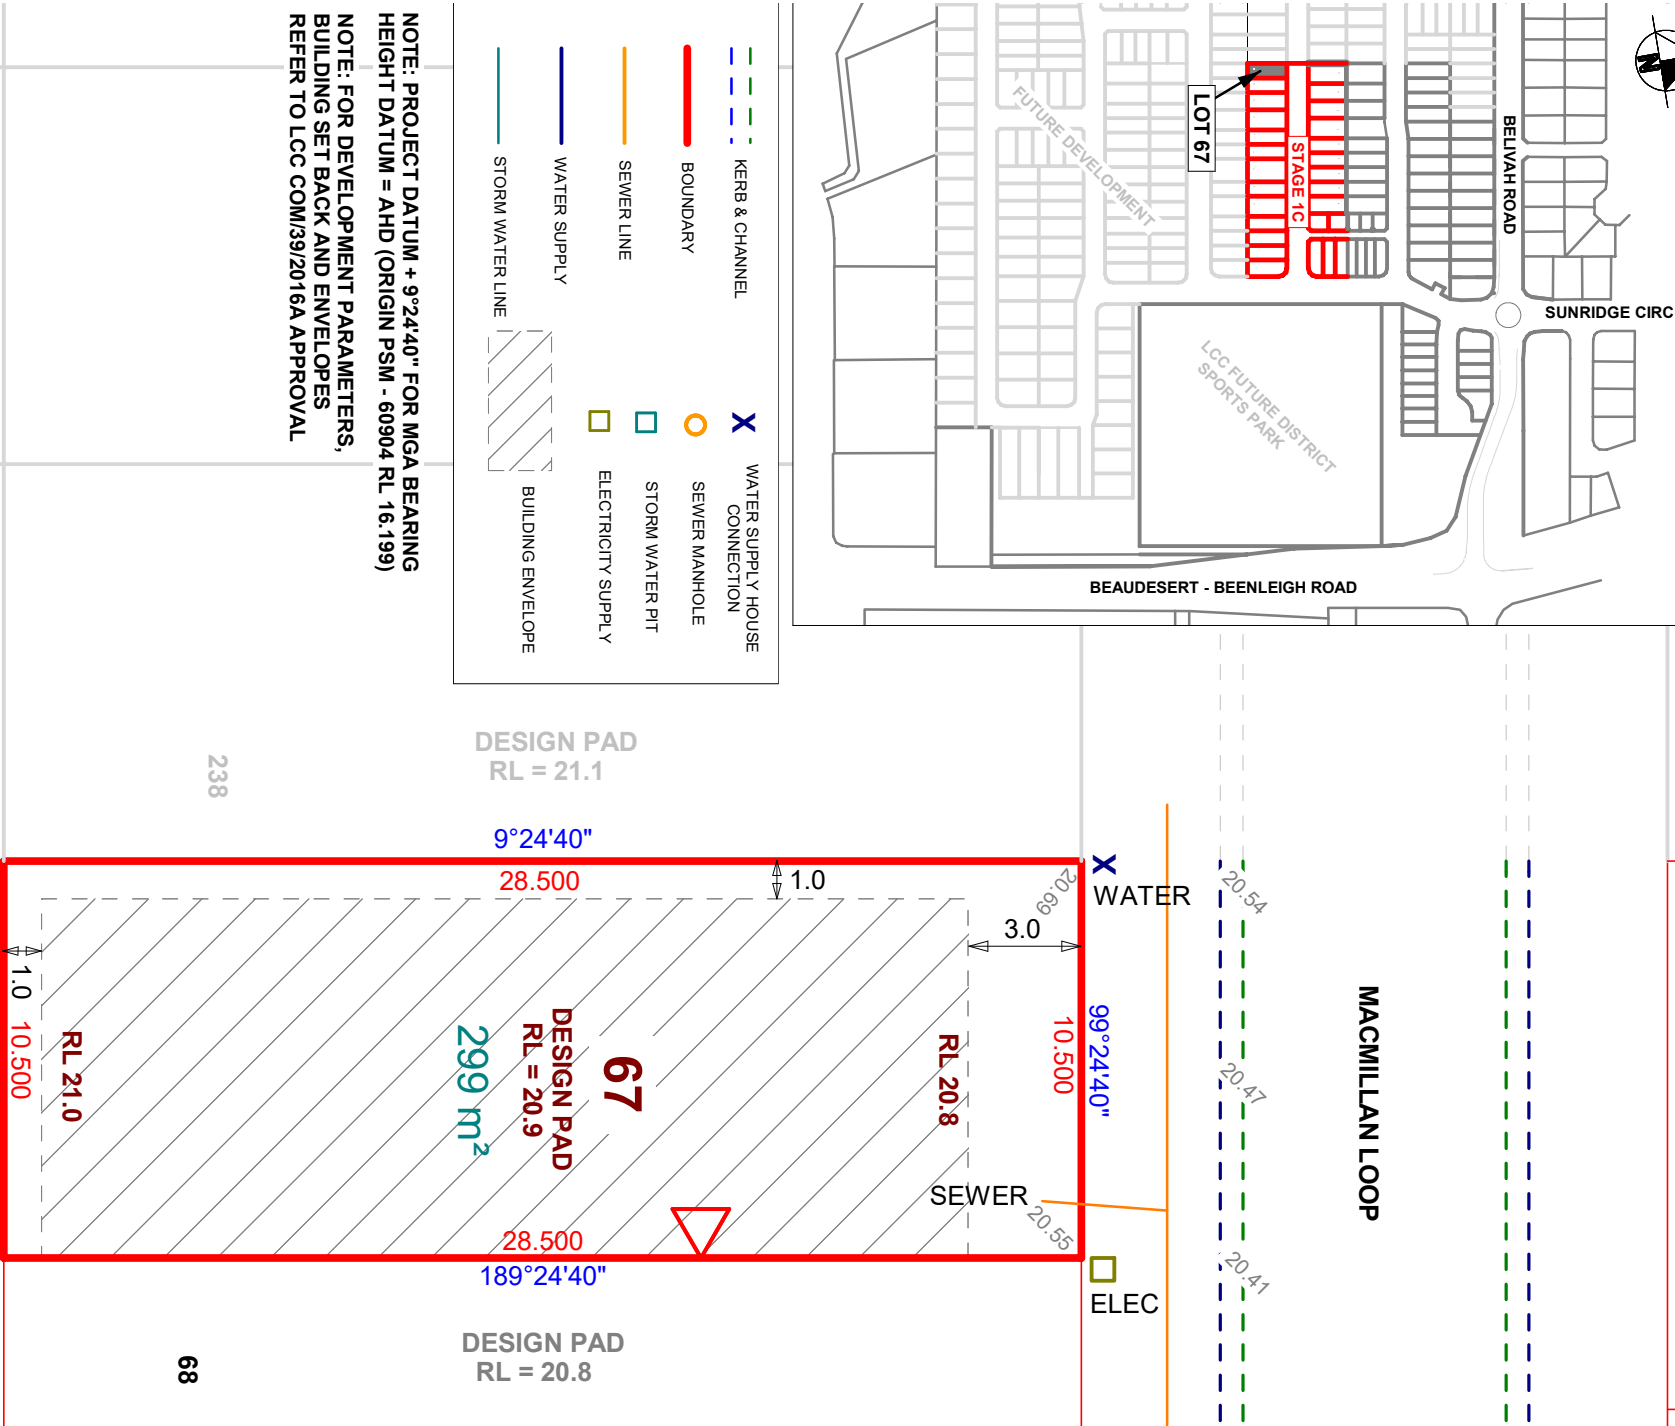

**DAVIDSON'S AT BELVAH - STAGE 1C
 LOT 67 DRAFT DISCLOSURE PLAN**

DESIGN PAD RL = 21.2

96

DATE: 14/06/2019
 DRAWN: AB
 EMAIL: nvolkler@bigpond.net.au
 PH: 0411 759 765

SCALE: 1:200 @ A4