


66


**DRAFT**

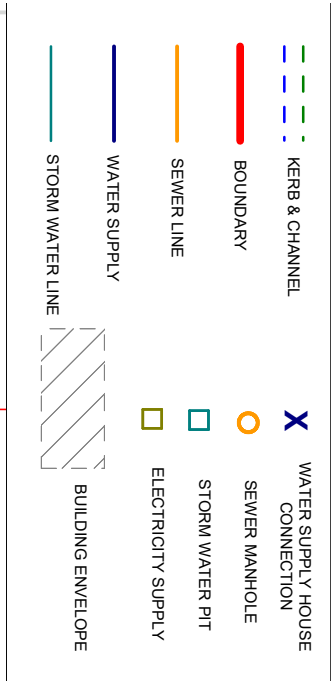

NOTE: PROJECT DATUM + 9°24'40" FOR MGA BEARING  
 HEIGHT DATUM = AHD (ORIGIN PSM - 60904 RL 16.199)  
 NOTE: FOR DEVELOPMENT PARAMETERS,  
 BUILDING SET BACK AND ENVELOPES  
 REFER TO LCC COM/39/2016A APPROVAL

67

DESIGN PAD  
RL = 20.9

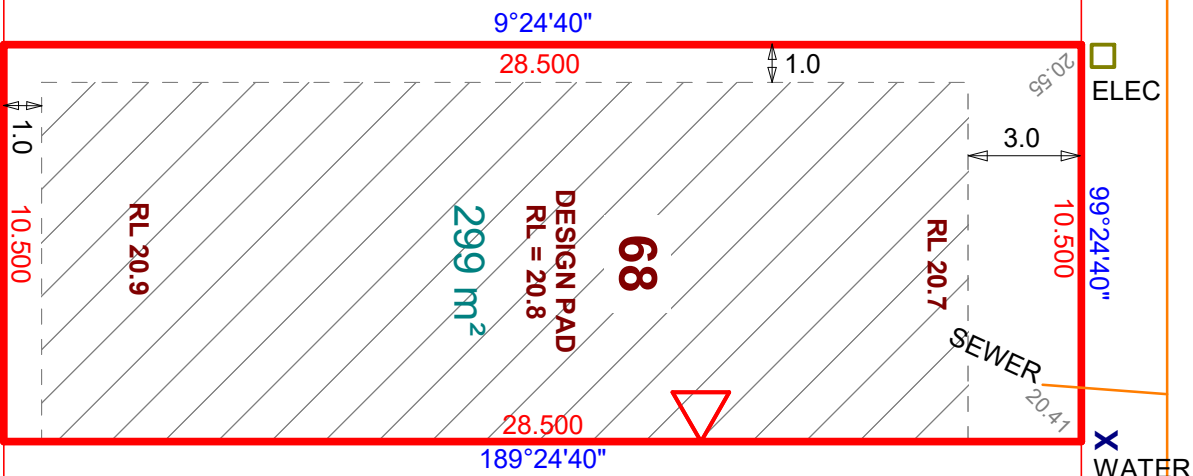

MACMILLAN LOOP

69

DESIGN PAD  
RL = 20.7

DESIGN PAD  
RL = 21.1

95

**DAVIDSON'S AT BELVAH - STAGE 1C  
LOT 68 DRAFT DISCLOSURE PLAN**



SCALE: 1:200 @ A4

DATE: 14/06/2019  
 DRAWN: AB  
 EMAIL: nvolkler@bigpond.net.au  
 PH: 0411 759 765