



LOCALITY DIAGRAM

66

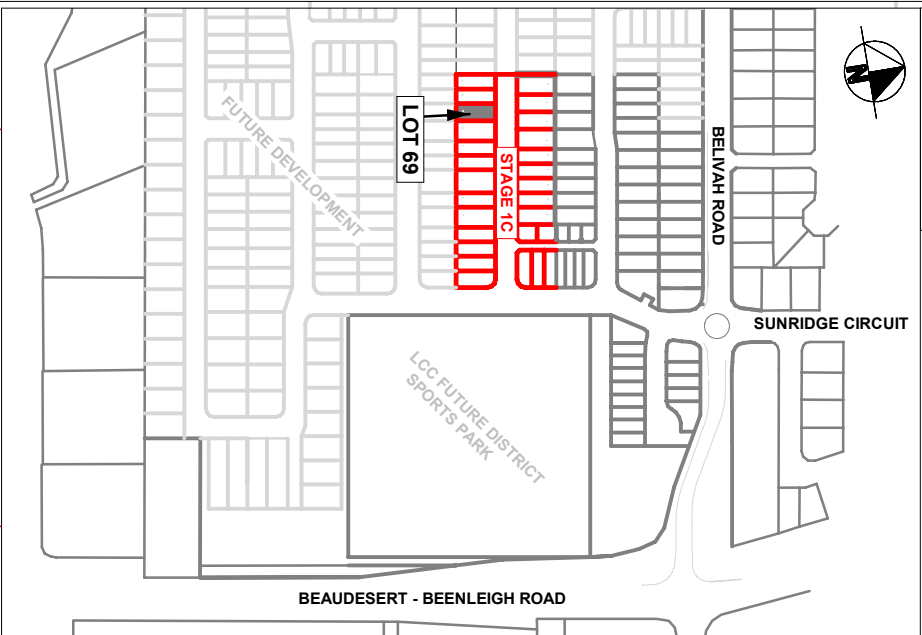

65

DRAFT

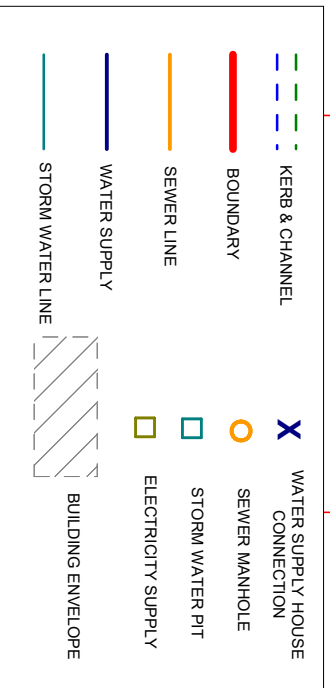

NOTE: FOR DEVELOPMENT PARAMETERS,
BUILDING SET BACK AND ENVELOPES
REFER TO LCC COM/39/2016A APPROVAL

67

68

DESIGN PAD
RL = 20.8

9°24'40"

28.500

1.0

3.0

WATER

X

99°24'40"

10.500

SEWER

ELEC

20.27

20.41

20.27

20.20

20.14

MACMILLAN LOOP

DESIGN PAD
RL = 20.7
299 m²

69

RL 20.6

189°24'40"

28.500

DESIGN PAD
RL = 20.6

DESIGN PAD
RL = 21.0

1.0

10.500

RL 20.8

279°24'40"



SCALE: 1:200 @ A4

94

DATE: 07/11/2018
DRAWN: AB
EMAIL: nvolker@bigpond.net.au
PH: 0411 759 765

DAVIDSON'S AT BELVAH - STAGE 1C
LOT 69 DRAFT DISCLOSURE PLAN