

NOTE: DETAIL ENGINEERING HAS NOT BEEN FINALISED,
AS SUCH FINAL LOCATIONS OF INFRASTRUCTURE i.e.


- WATER
- SEWERAGE
- ELECTRICITY
- DRAINAGE
- ROOFWATER

NOTE: FOR DEVELOPMENT PARAMETERS,
BUILDING SET BACK AND ENVELOPES
REFER TO LCC COM/39/2016A APPROVAL

91

90

**DAVIDSON'S AT BELVAH - STAGE 1C
LOT 74 DRAFT DISCLOSURE PLAN**

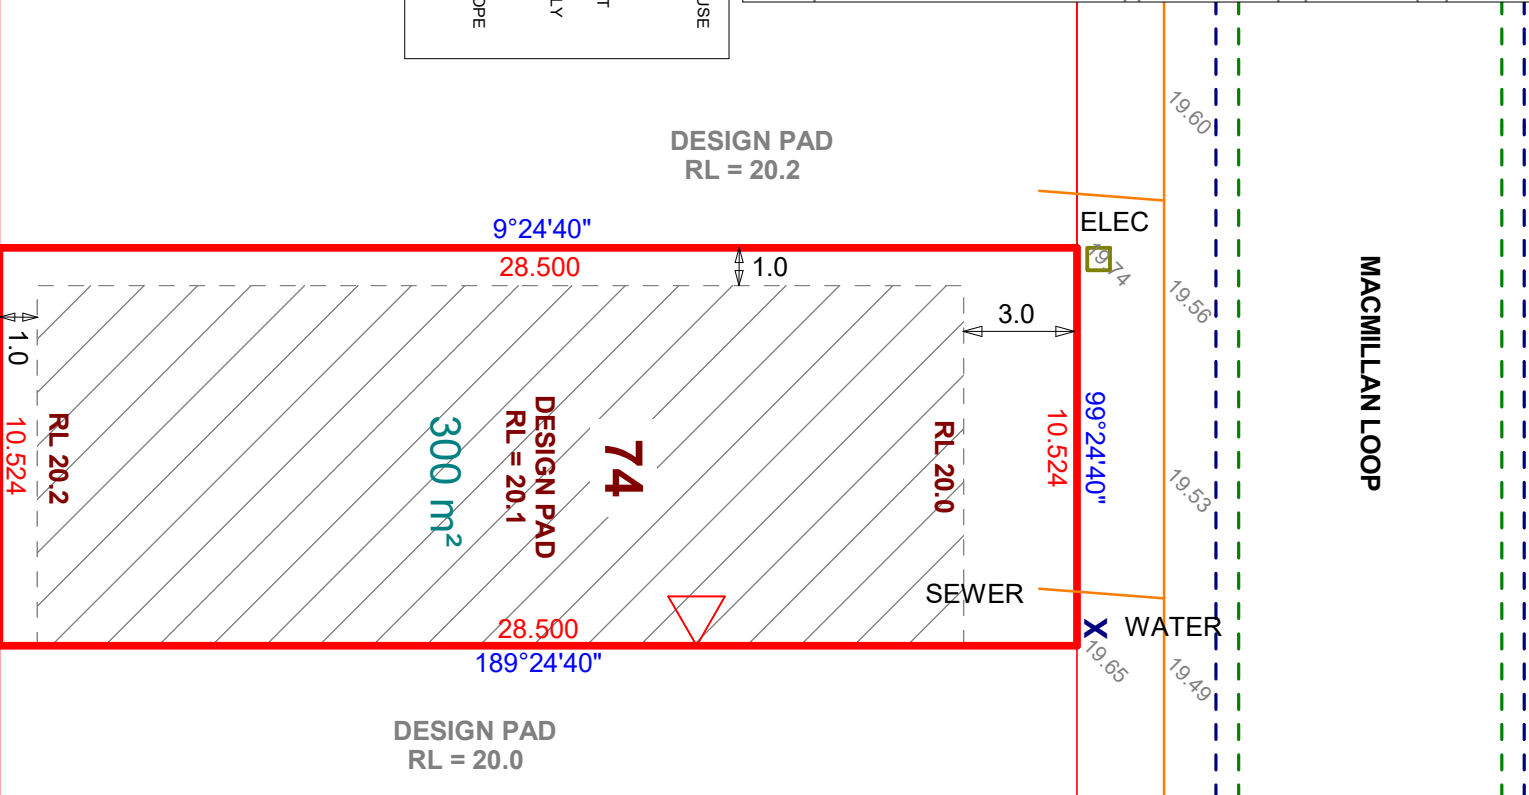

DESIGN PAD
RL = 20.3

89



SCALE: 1:200 @ A4

DATE: 07/11/2018
DRAWN: AB
EMAIL: nvolker@bigpond.net.au
PH: 0411 759 765