
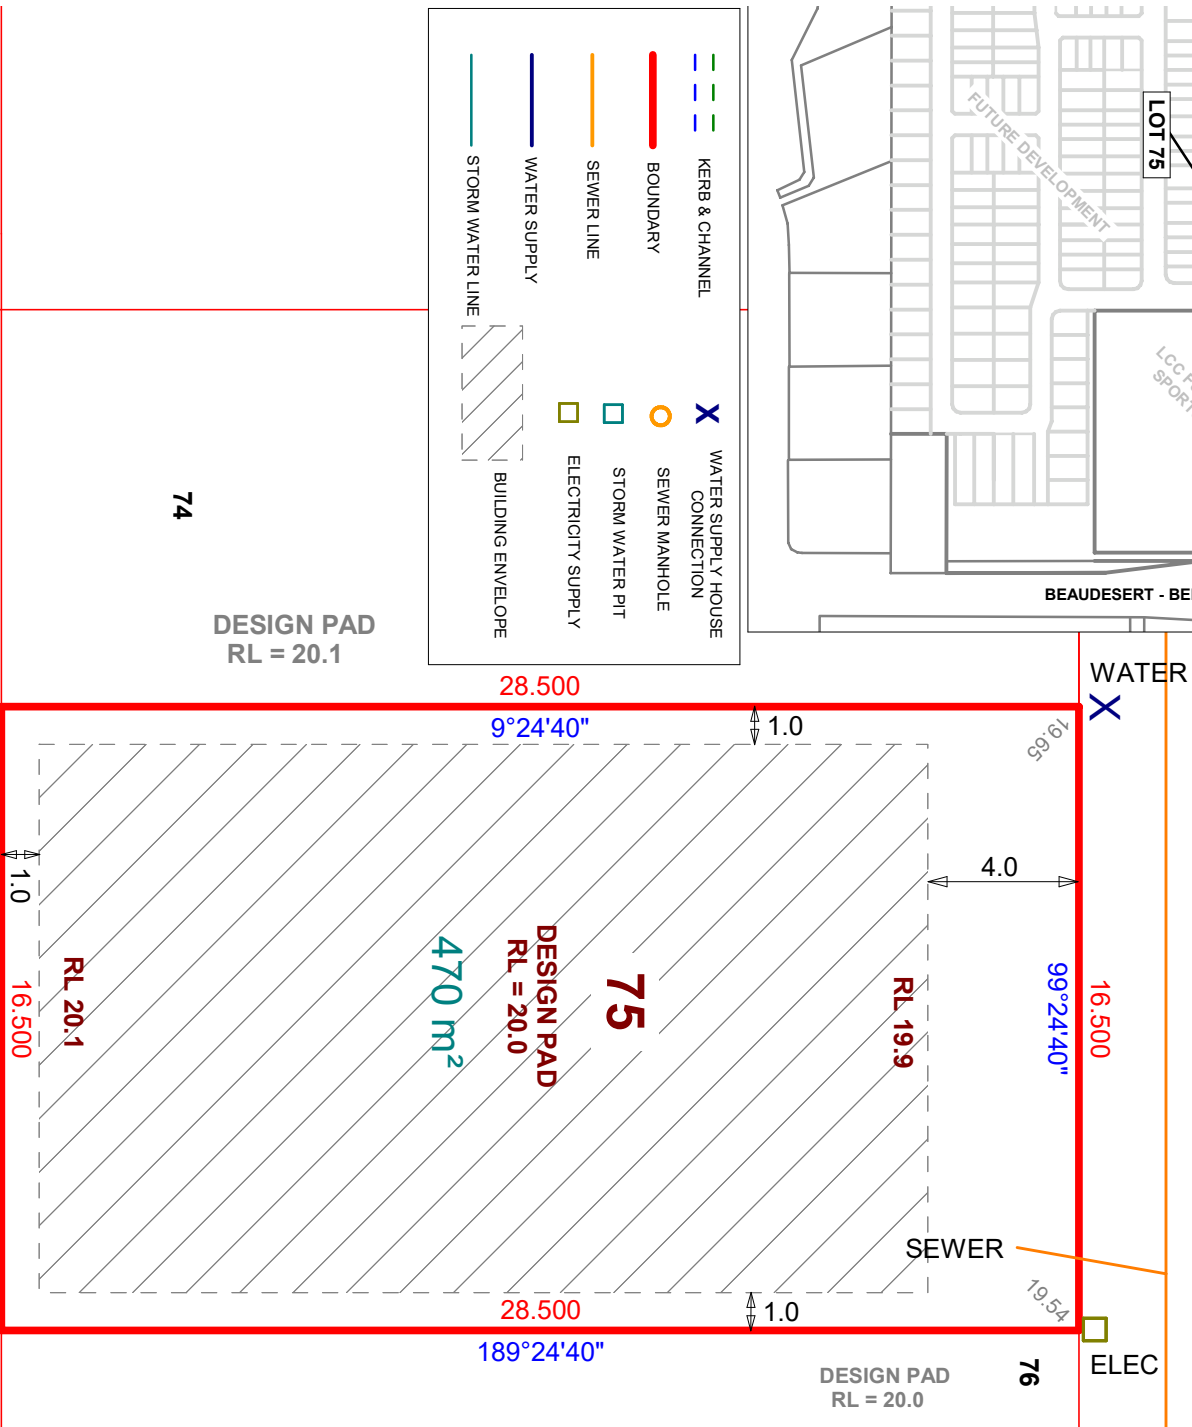
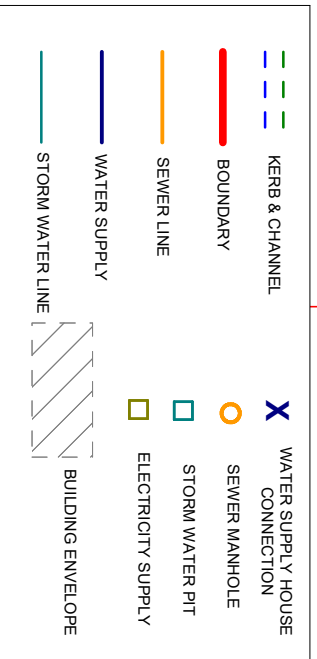


60
LOCALITY DIAGRAM

59

58

DRAFT

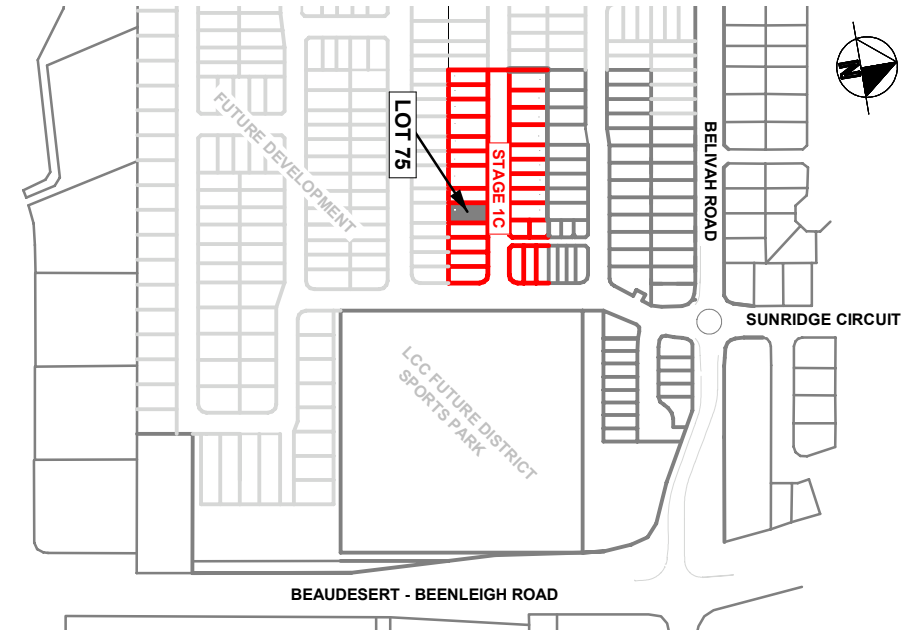

NOTE: FOR DEVELOPMENT PARAMETERS,
BUILDING SET BACK AND ENVELOPES
REFER TO LCC COM/39/2016A APPROVAL

89

74

DESIGN PAD
RL = 20.1

28.500

9°24'40"

1.0

19.65

4.0

99°24'40"

16.500

19.49

19.46

19.43

19.39

MACMILLAN LOOP

SEWER

19.54

ELEC

DESIGN PAD
RL = 20.0

76

28.500

189°24'40"

1.0

RL 20.1

16.500

279°24'40"

1.0

88

DESIGN PAD
RL = 20.3

DAVIDSON'S AT BELVIAH - STAGE 1C
LOT 75 DRAFT DISCLOSURE PLAN



SCALE: 1:200 @ A4

DATE: 14/06/2019
DRAWN: AB
EMAIL: nvolkner@bigpond.net.au
PH: 0411 759 765