
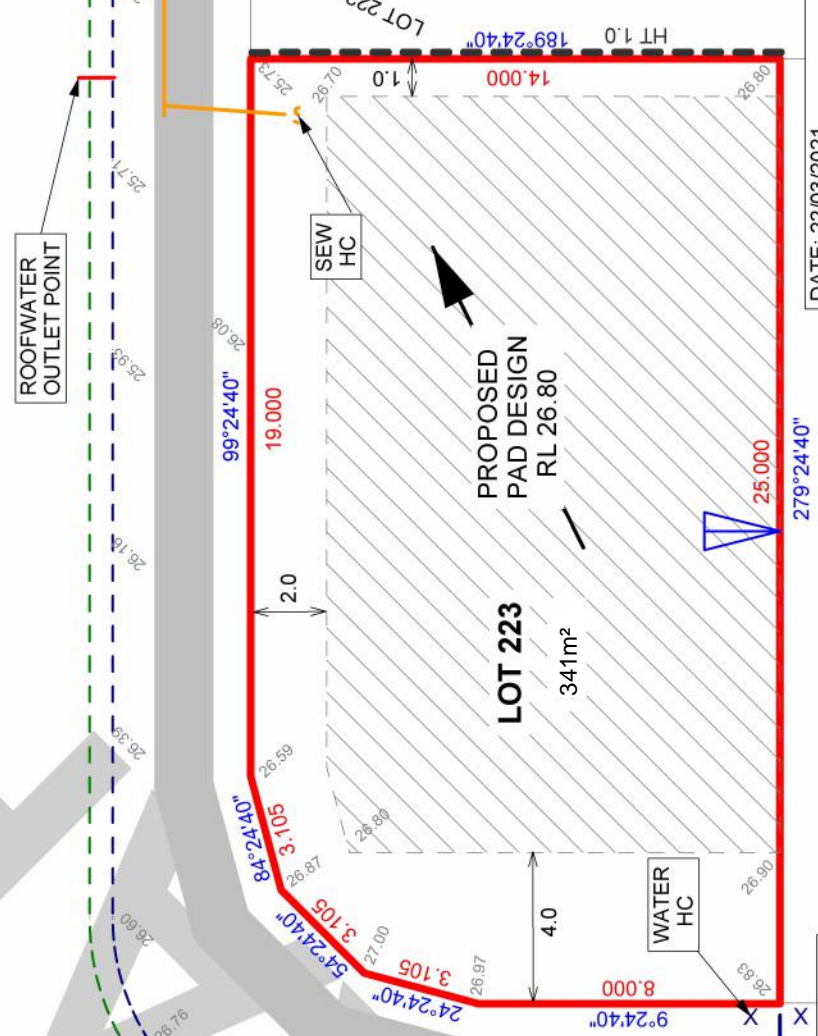


DRAFT

NOTE:
 THE INFORMATION SHOWN ON
 THIS PLAN IS SUBJECT TO FINAL
 OPERATIONAL WORKS APPROVAL

**AREAS AND DIMENSIONS ARE SUBJECT
 TO FINAL COUNCIL APPROVAL AND
 REGISTRATION IN THE DNRME**

**NOTE: ALL DRIVEWAY CROSS OVER
 DESIGNS TO ADHERE TO COUNCIL
 STANDARDS REFER RS-049 & RS-050
 STND DRAWINGS**

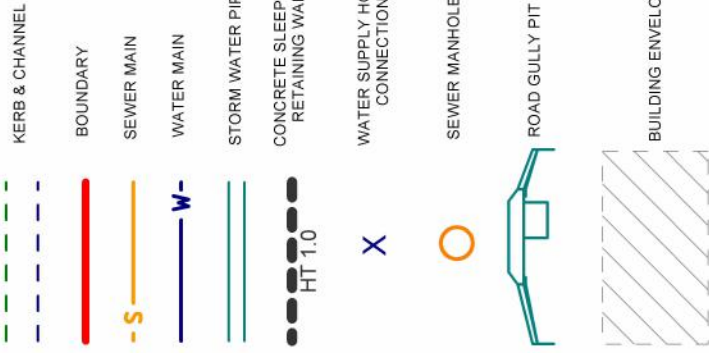

SCALE: 1:200 @ A4



LOT 226

LOT 225

**DAVIDSONS AT BELLIVAH - PROPOSED STAGE 2A
 LOT 223 - DRAFT DISCLOSURE PLAN PROPOSED SP290609**

DATE: 22/03/2021
 DRAWN: AB
 EMAIL: nvolker@bigpond.net.au
 PH: 0411 759 765

LOT 224