
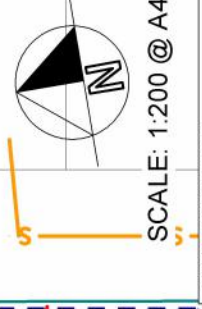



# DRAFT

**NOTE:**  
**THE INFORMATION SHOWN ON THIS PLAN IS SUBJECT TO FINAL OPERATIONAL WORKS APPROVAL**  
**AREAS AND DIMENSIONS ARE SUBJECT TO FINAL COUNCIL APPROVAL AND REGISTRATION IN THE DNRME**

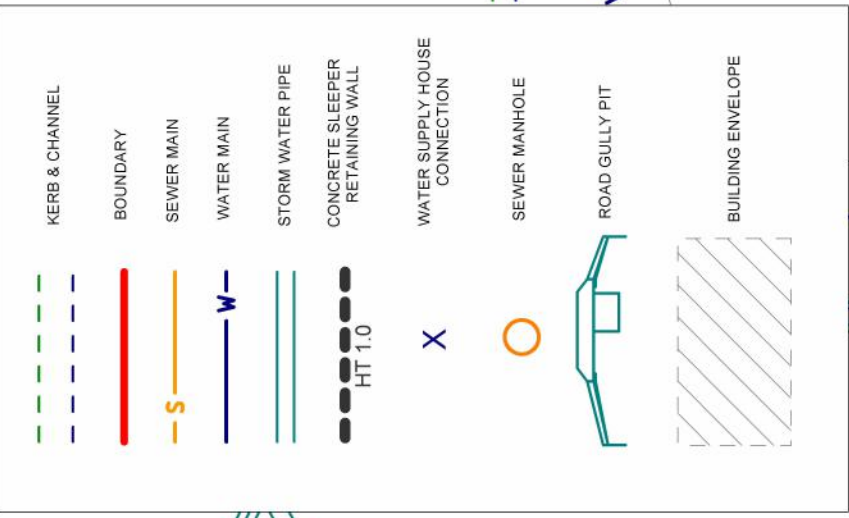

DATE: 22/03/2021  
 DRAWN: AB  
 EMAIL: nvolker@bigpond.net.au  
 PH: 0411 759 765

BELIVAH ROAD

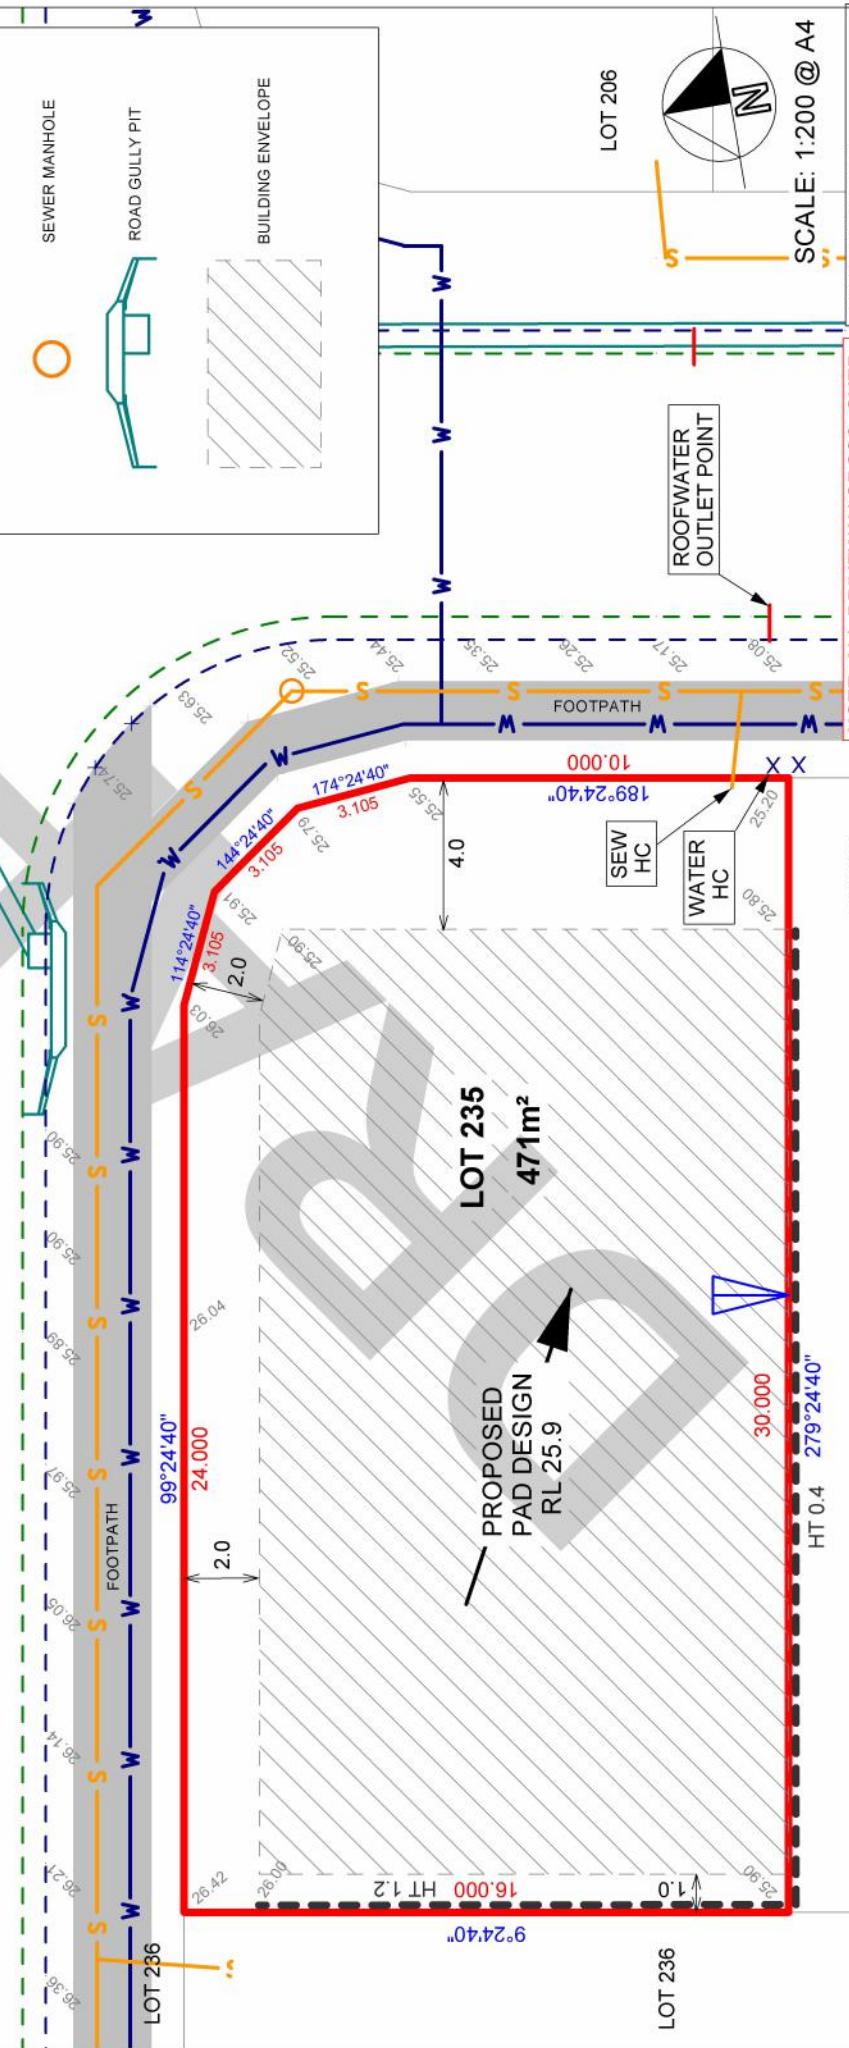

**NOTE: ALL DRIVEWAY CROSS OVER DESIGNS TO ADHERE TO COUNCIL STANDARDS REFER RS-049 & RS-050 STND DRAWINGS**

**DAVIDSONS AT BELLIVAH - PROPOSED STAGE 2A**  
**LOT 235 - DRAFT DISCLOSURE PLAN PROPOSED SP290609**