


SCALE: 1:200 @ A4

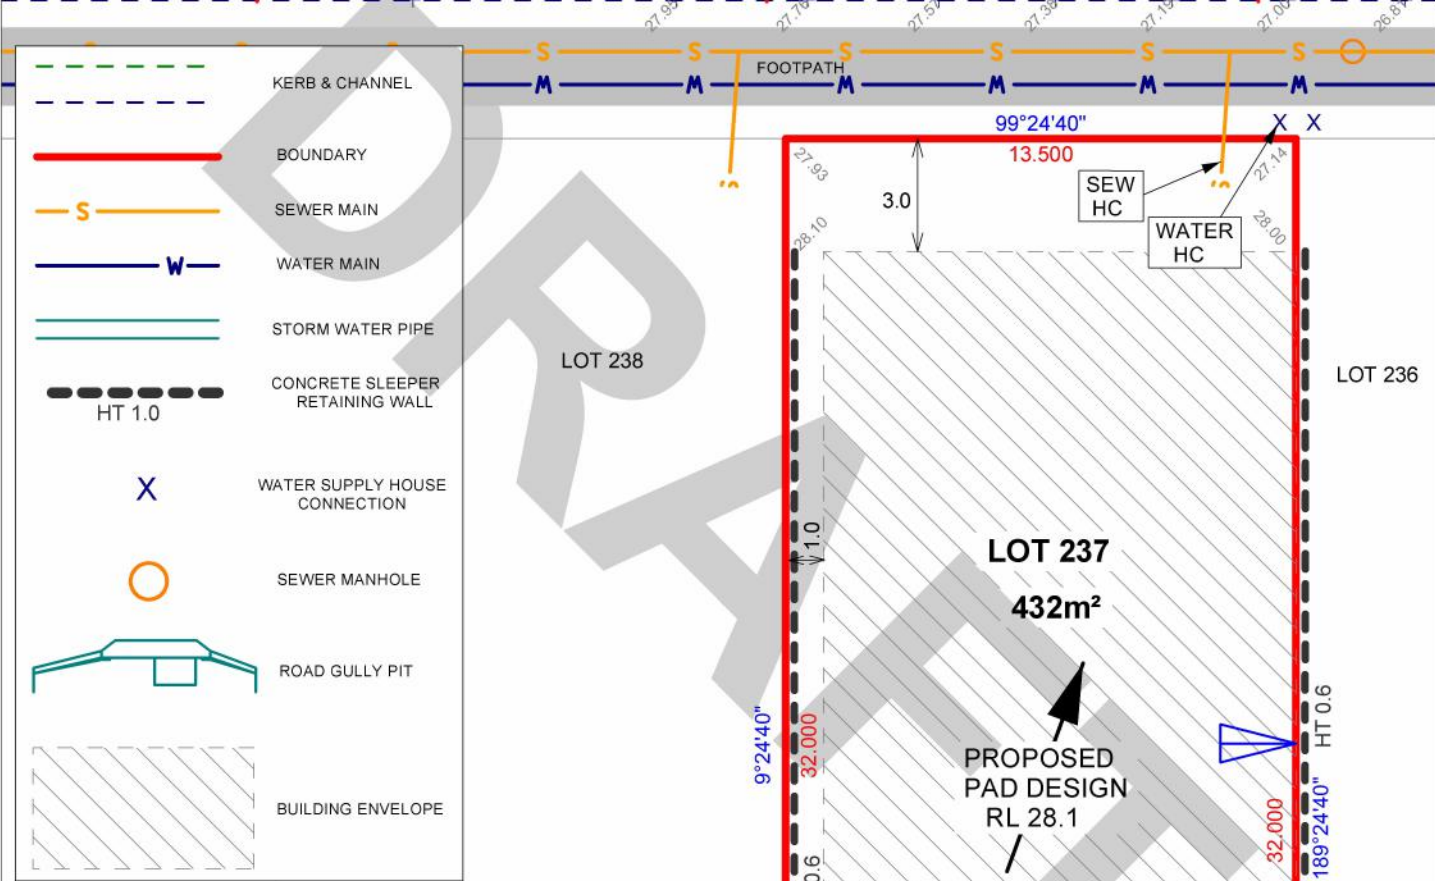

**NOTE: ALL DRIVEWAY CROSS OVER DESIGNS TO ADHERE TO COUNCIL STANDARDS REFER RS-049 & RS-050 STND DRAWINGS**

**DRAFT**

**NOTE: THE INFORMATION SHOWN ON THIS PLAN IS SUBJECT TO FINAL OPERATIONAL WORKS APPROVAL**

**AREAS AND DIMENSIONS ARE SUBJECT TO FINAL COUNCIL APPROVAL AND REGISTRATION IN THE DNRME**

**DAVIDSONS AT BELLIVAH - PROPOSED STAGE 2A  
LOT 237 - DRAFT DISCLOSURE PLAN PROPOSED SP290609**

DATE: 19/03/2021  
DRAWN: AB  
EMAIL: nvolker@bigpond.net.au  
PH: 0411 759 765