

LEGEND

- KERB & CHANNEL
- BOUNDARY
- SEWER LINE
- WATER SUPPLY
- STORM WATER LINE
- WATER SUPPLY HOUSE CONNECTION
- SEWER MANHOLE
- STORM WATER PIT
- BUILDING ENVELOPE

NOTE: FOR DEVELOPMENT PARAMETERS, BUILDING SET BACK AND ENVELOPES REFER TO LCC COM/39/2016A APPROVAL


PAD DESIGN RL = 20.1

LOT 28
369 m²

PAD DESIGN RL = 20.2

DRAFT

DAVIDSON'S AT BELIVAH - STAGE 1B
LOT 28 ON SP290603 PROPOSED DISCLOSURE PLAN

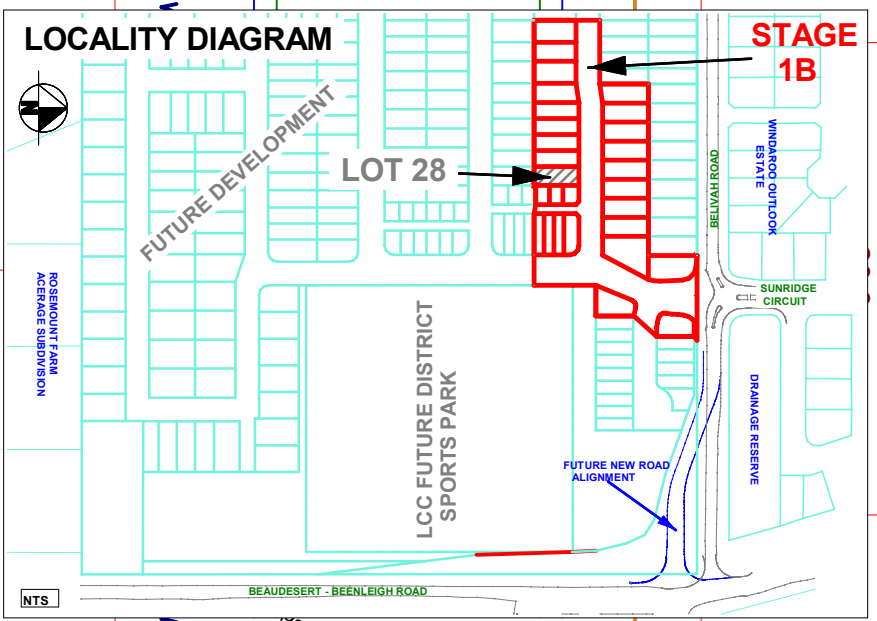

SCALE: 1:200 @ A4

DATE: 31/07/2018
DRAWN: AB
EMAIL: nvolker@bigpond.net.au
PH: 0411 759 765

PROJECT DATUM + 9°24'40" FOR MGA BEARING
HEIGHT DATUM = AHD (ORIGIN PSM - 60904 RL 16.199)