


M.G.A. COORDINATES GDA-2020

STATION	EASTING	NORTHING	ZONE	P.U.	LINEAGE	METHOD	REMARKS

PERMANENT MARKS					
PM	ORIGIN	BEARING	DIST	NO	TYPE


MERIDIAN TABLE		
LINE	PLAN BEARING	MGA ZONE 56 BEARING

REFERENCE MARKS				
STN	TO	ORIGIN	BEARING	DIST

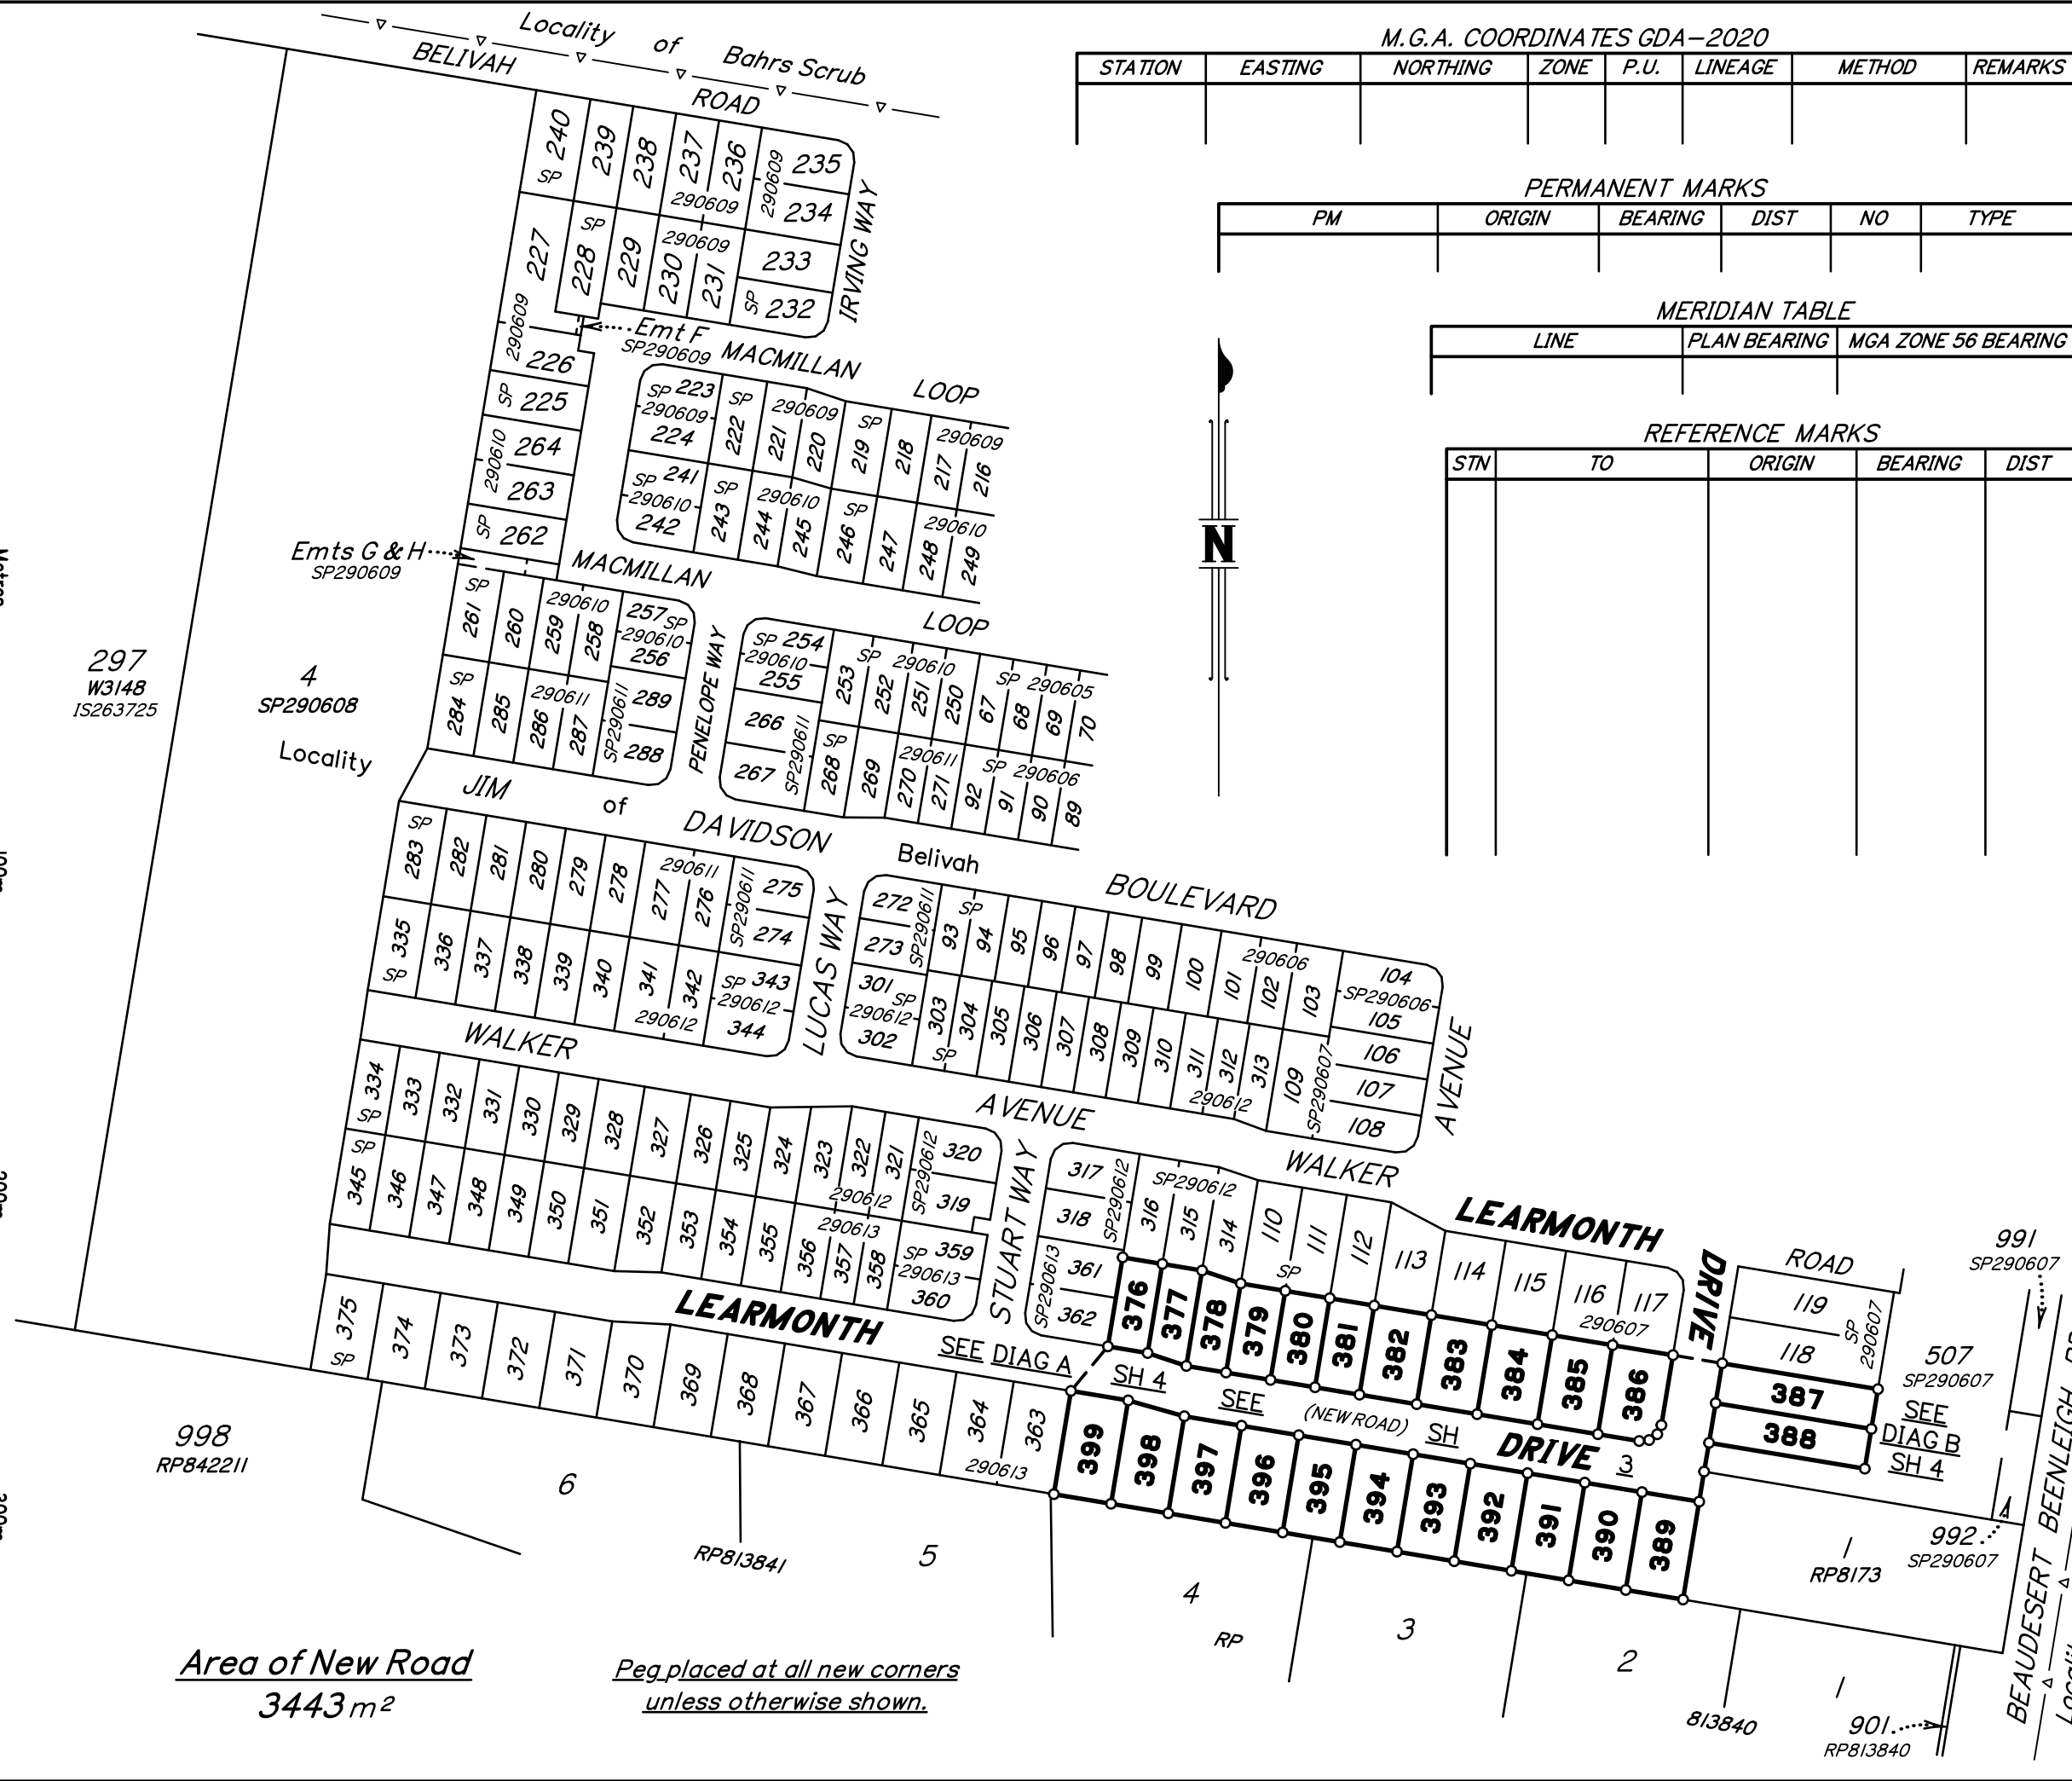

Area of New Road
3443 m²

Peg placed at all new corners
unless otherwise shown.

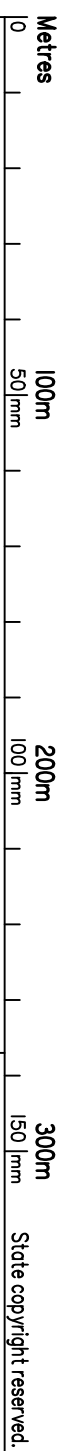

I, Neville Henry VOLKER hereby certify that the land comprised in this plan was surveyed by me personally and that the plan is accurate, that the said survey was performed in accordance with the Survey and Mapping Infrastructure Act 2003 and Surveyors Act 2003 and associated Regulations and Standards and that the said survey was completed on

PRELIMINARY

Cadastral Surveyor

Date

PLAN OF

Lots 376 to 399

Canceling Lot 600 on SP290613

LOCAL GOVERNMENT: LOGAN C.C. LOCALITY: BELIVAH

Meridian: SP290613

Survey Records: NO

Scale: 1:2000
Format: STANDARD

SP290614

**WARNING : Folded or Mutilated Plans will not be accepted.
Plans may be rolled.
Information may not be placed in the outer margins.**

(Dealing No.)

4. Lodged by

(Include address, phone number, reference, and Lodger Code)

I. Existing		Created		
Title Reference	Description	New Lots	Road	Secondary Interests
-	Lot 600 on SP290613	376 to 399	New Road	-

Emt E on SP290607 () fully absorbed by new road.

REINSTATEMENT REPORT

376 to 399	Por 107
Lots	Orig

2. Orig Grant Allocation :

3. References :

Dept File :
Local Govt :
Surveyor : BLV_016

5. Passed & Endorsed :

By :
Date :
Signed :
Designation :

PRELIMINARY

Date of Development Approval:

6. ~~Building Format Plans only.~~

I certify that :
* As far as it is practical to determine, no part of the building shown on this plan encroaches onto adjoining lots or road;
* Part of the building shown on this plan encroaches onto adjoining * lots and road

.....
Cadastral Surveyor/Director* Date

*delete words not required

7. Lodgement Fees :

Survey Deposit	\$
Lodgement	\$
.....New Titles	\$
Photocopy	\$
Postage	\$
TOTAL	\$

8. Insert Plan Number

SP290614



Scale 1:500

Metres

25m

50m

75m

150mm

50mm

100mm



Insert Plan Number

SP290614

State copyright reserved.

ADDITIONAL SHEET

Sheet 3 of 4

Scale 1:400

20m

50mm

40m

100mm

60m

150mm

Insert Plan Number

SP290614

State copyright reserved.

DIAGRAM A

Scale 1:400

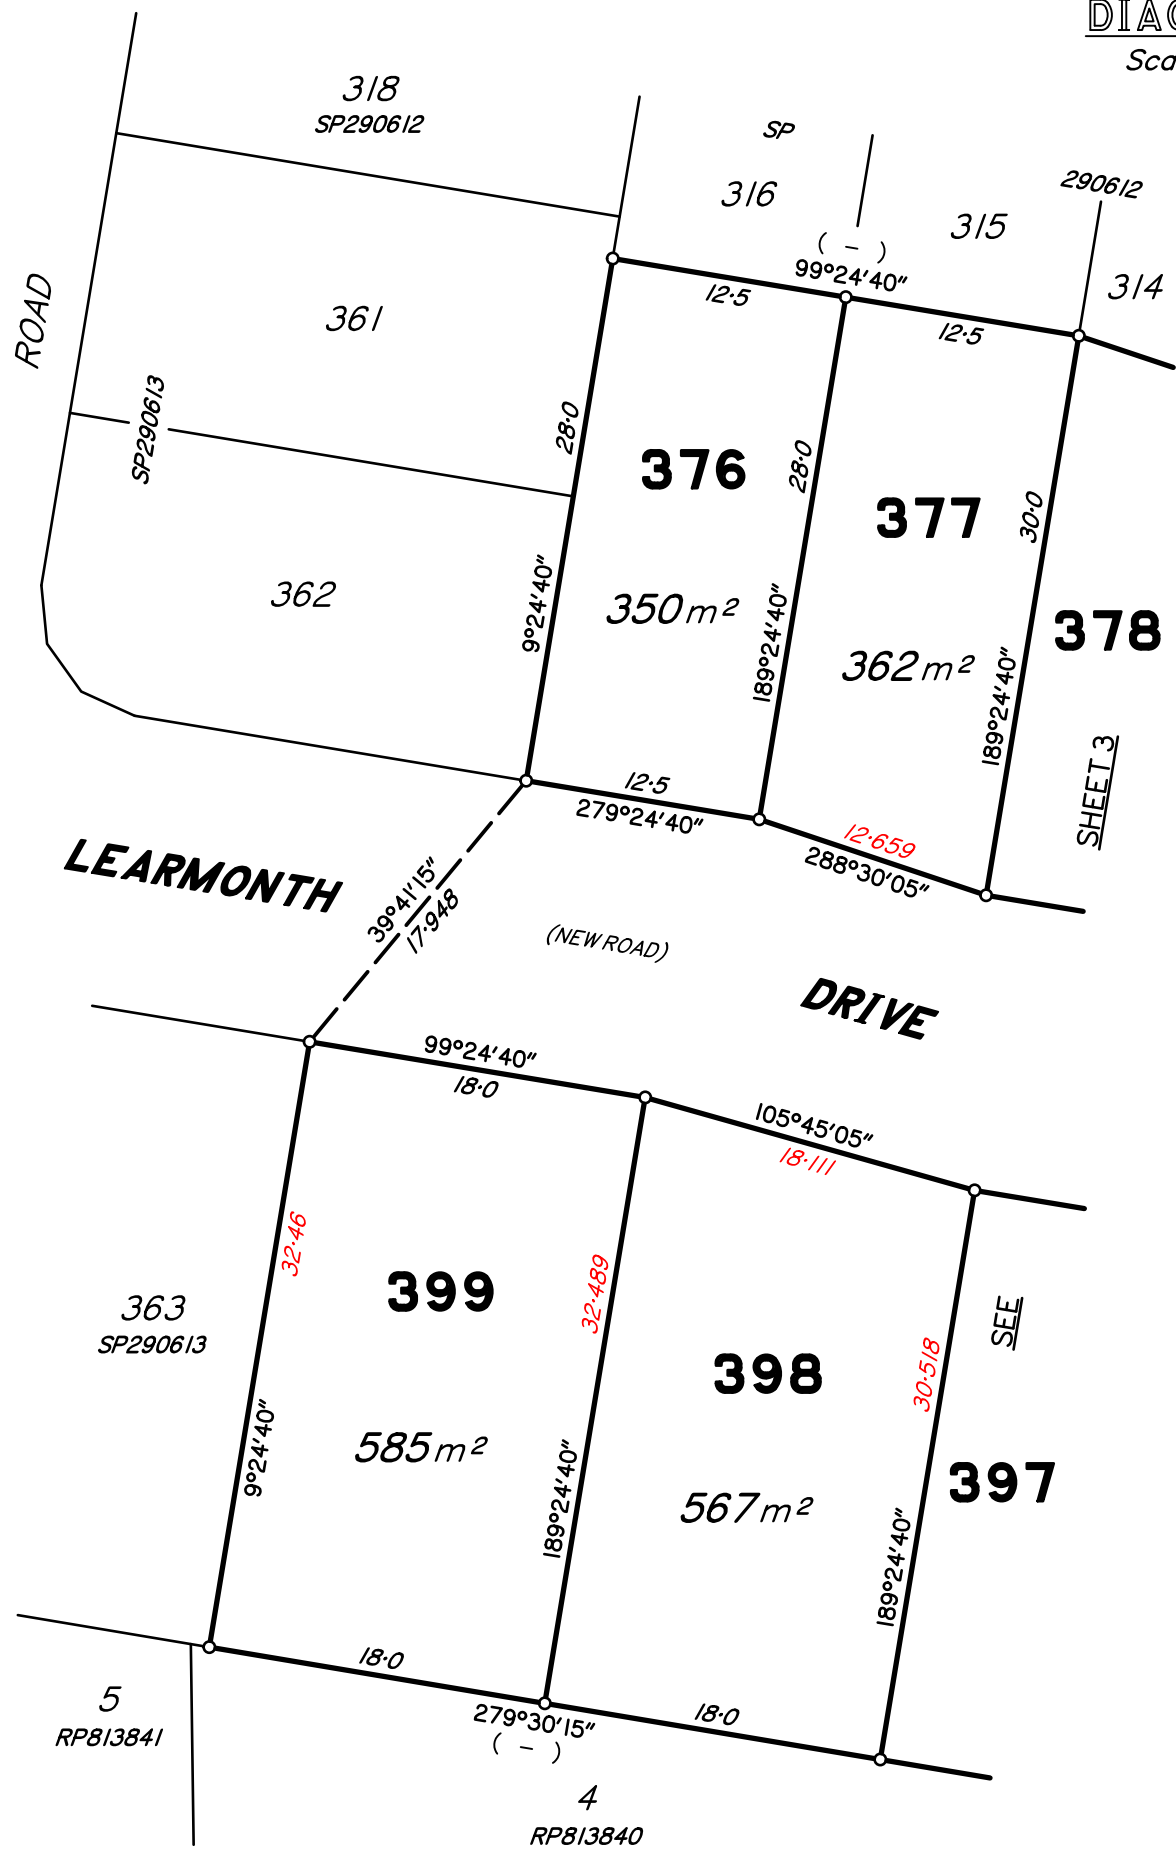


DIAGRAM B

Scale 1:400

