

Area of New Road
2185 m²

*Peg placed at all new corners
unless otherwise shown.*



MERIDIAN TABLE

LINE	PLAN BEARING	MGA ZONE 56 BEARING

REFERENCE MARKS


STN	TO	ORIGIN	BEARING	DIST
X	OIP	7/SP290601	328°01'50"	29.698

PERMANENT MARKS

PM	ORIGIN	BEARING	DIST	NO	TYPE
X-OPM	10/IS263725	93°35'10"	137.424	177398	Mini Mark
X-OPM	2/SP290608	85°56'15"	59.862	177398	Mini Mark

M.G.A. COORDINATES GDA-2020

STATION	EASTING	NORTHING	ZONE	P.U.	LINEAGE	METHOD	REMARKS
PM177398	517 941.548	6 930 244.229	56	0-017	Datum	SCDB	Mini Mark
PM195998

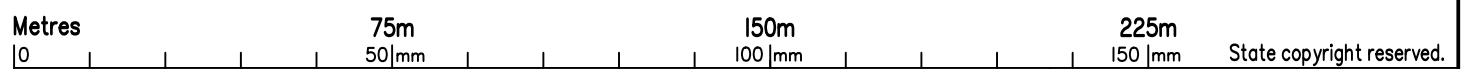

I, Neville Henry VOLKER hereby certify that the land comprised in this plan was surveyed by me personally and that the plan is accurate, that the said survey was performed in accordance with the Survey and Mapping Infrastructure Act 2003 and Surveyors Act 2003 and associated Regulations and Standards and that the said survey was completed on

PRELIMINARY

26/03/2026

Cadastral Surveyor

Date

PLAN OF

Lots 400 to 407 and 421 to 428

Cancelling Lot 600 on SP290615

LOCAL GOVERNMENT: LOGAN C.C.

LOCALITY: BELIVAH

Meridian: MGA Zone 56 vide IS263725

Survey Records: NO

Scale: 1 : 1500

Format: STANDARD

SP290617

**WARNING : Folded or Mutilated Plans will not be accepted.
Plans may be rolled.
Information may not be placed in the outer margins.**

(Dealing No.)

4. Lodged by

(Include address, phone number, reference, and Lodger Code)

I. Existing		Created		
Title Reference	Description	New Lots	Road	Secondary Interests
-	Lot 600 on SP290615	400 to 407 and 421 to 428	New Road	-

REINSTATEMENT REPORT

400 to 407 and 421 to 428	Por 107
Lots	Orig

2. Orig Grant Allocation :

3. References :
Dept File :
Local Govt :
Surveyor : BLV_019

5. Passed & Endorsed :
By :
Date :
Signed :
26/07/2006

PRELIMINARY

Date of Development Approval:


6. ~~Building Format Plans only.~~
I certify that :
* As far as it is practical to determine, no part of the building shown on this plan encroaches onto adjoining lots or road;
* Part of the building shown on this plan encroaches onto adjoining * lots and road
.....
Cadastral Surveyor/Director* Date
*delete words not required

7. Lodgement Fees :
Survey Deposit \$
Lodgement \$
.....New Titles \$
Photocopy \$
Postage \$
TOTAL \$

8. Insert Plan Number **SP290617**

PRELIMINARY

26/03/2026

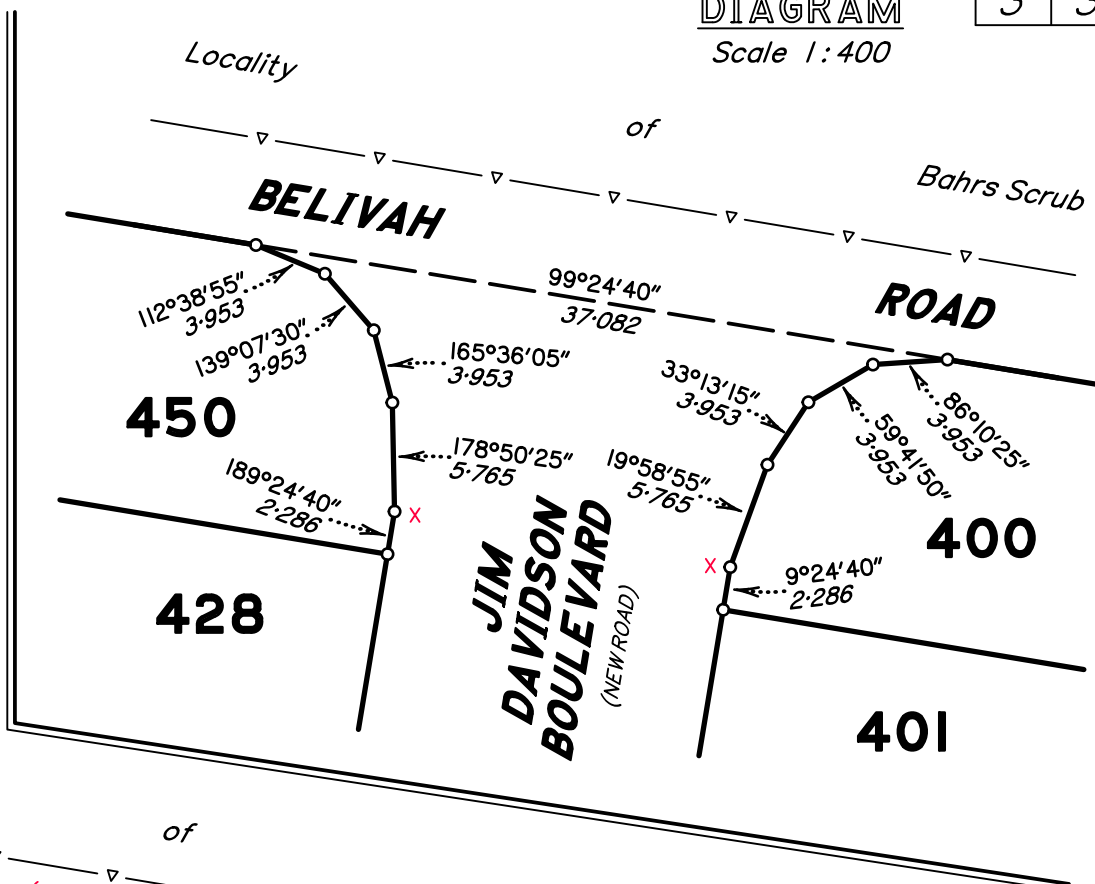

Scale 1:600



State copyright reserved.

Insert Plan Number SP290617

BLV_019

BD24209