


NOTE: FOR DEVELOPMENT PARAMETERS, BUILDING SET BACK AND ENVELOPES REFER TO LCC COM/39/2016B APPROVAL

NOTE: ALL DRIVEWAY CROSS OVER DESIGNS TO ADHERE TO COUNCIL STANDARDS REFER RS-049 & RS-050 STND DRAWINGS

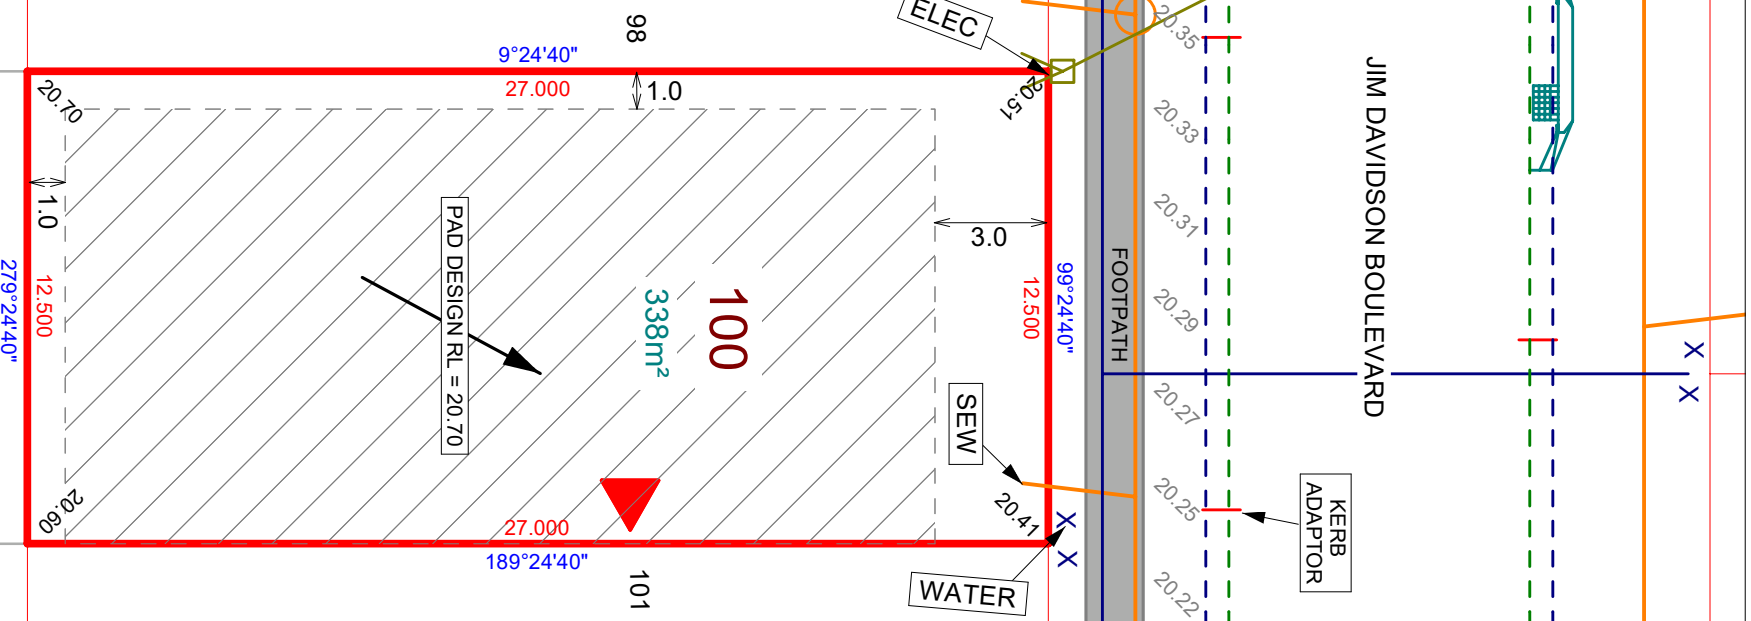

DRAFT

**DAVIDSON'S AT BELVIAH - STAGE 1E
LOT 100 DRAFT DISCLOSURE PLAN**

DATE: 30/03/2020
DRAWN: AB
EMAIL: nvolker@bigpond.net.au
PH: 0411 759 765

SCALE: 1:200 @ A4

