


**NOTE: FOR DEVELOPMENT PARAMETERS,
BUILDING SET BACK AND ENVELOPES
REFER TO LCC COM/39/2016B APPROVAL**

**NOTE: ALL DRIVEWAY CROSS OVER DESIGNS TO
ADHERE TO COUNCIL STANDARDS
REFER RS-049 & RS-050 STND DRAWINGS**

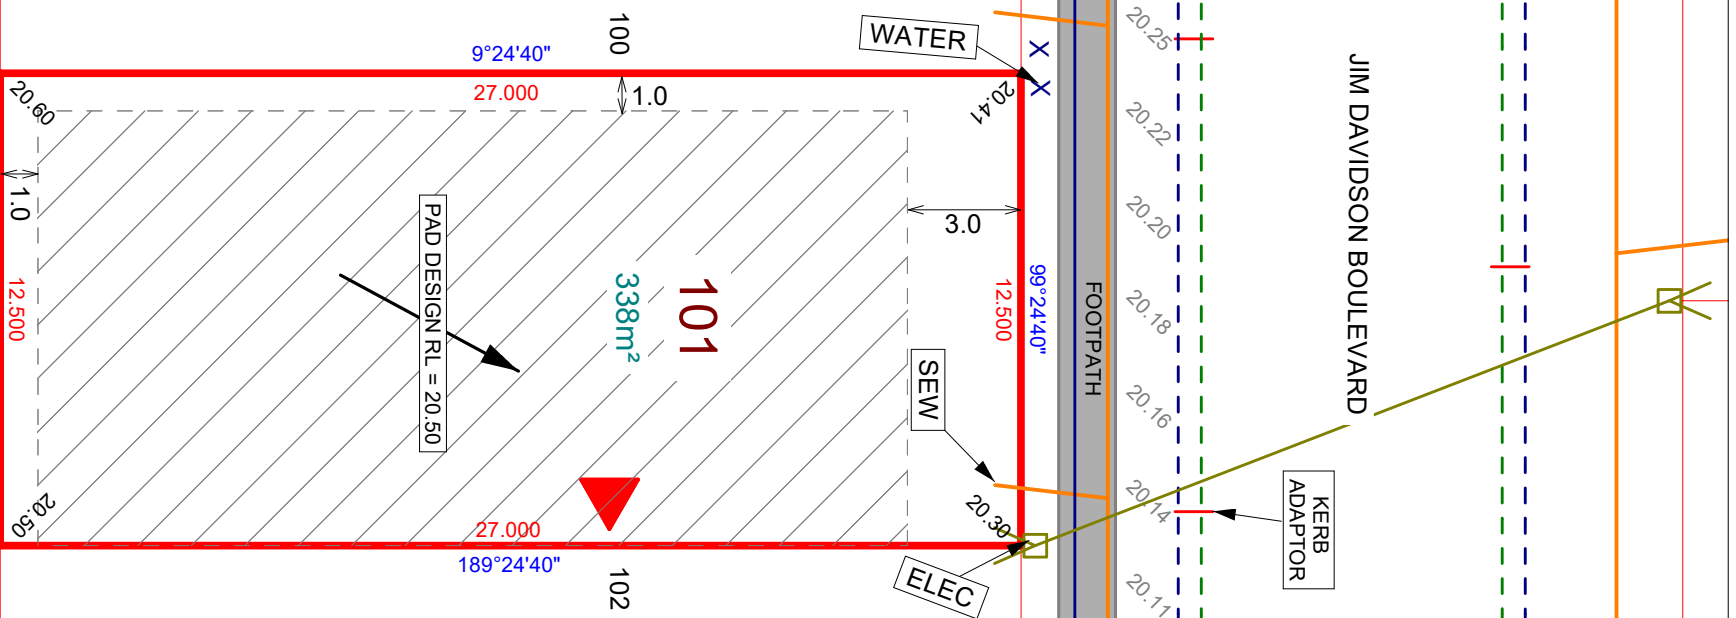

DRAFT

**DAVIDSON'S AT BELVAH - STAGE 1E
LOT 101 DRAFT DISCLOSURE PLAN**



SCALE: 1:200 @ A4

DATE: 30/03/2020
DRAWN: AB
EMAIL: nvolker@bigpond.net.au
PH: 0411 759 765