

NOTE: FOR DEVELOPMENT PARAMETERS,
BUILDING SET BACK AND ENVELOPES
REFER TO LCC COM/39/2016B APPROVAL


NOTE: ALL DRIVEWAY CROSS OVER DESIGNS TO
ADHERE TO COUNCIL STANDARDS
REFER RS-049 & RS-050 STAND DRAWINGS

101

102


104

105

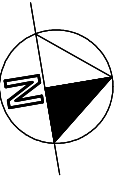

DRAFT

**DAVIDSON'S AT BELVAAH - STAGE 1E
LOT 103 DRAFT DISCLOSURE PLAN**

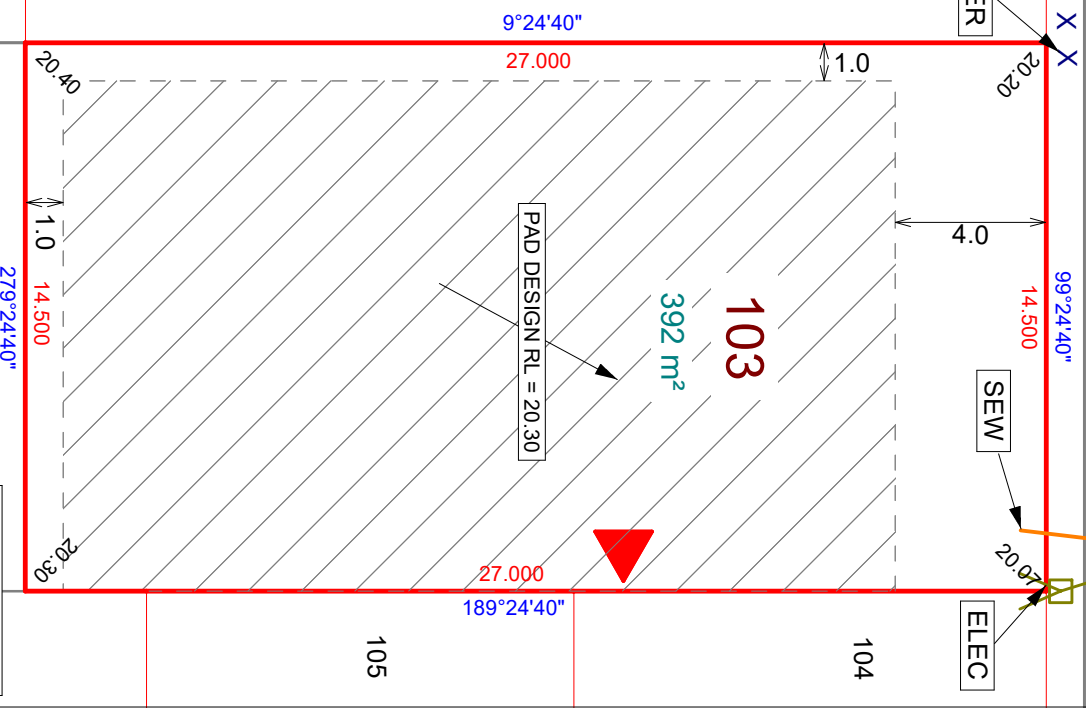

83

82

JIM DAVIDSON BOULEVARD

FOOTPATH

KERB ADAPTOR

WATER

SEW

ELEC

PAD DESIGN RL = 20.30

103
392 m²

279°24'40"

99°24'40"

99°24'40"

189°24'40"

SCALE: 1:200 @ A4

DATE: 30/03/2020
DRAWN: AB
EMAIL: nvolkert@bigpond.net.au
PH: 0411 759 765