


JIM DAVIDSON BOULEVARD


	KERB & CHANNEL		WATER SUPPLY HOUSE CONNECTION
	BOUNDARY		SEWER MANHOLE
	SEWER LINE		STORM WATER PIT
	WATER SUPPLY		BUILDING ENVELOPE
	STORM WATER LINE		

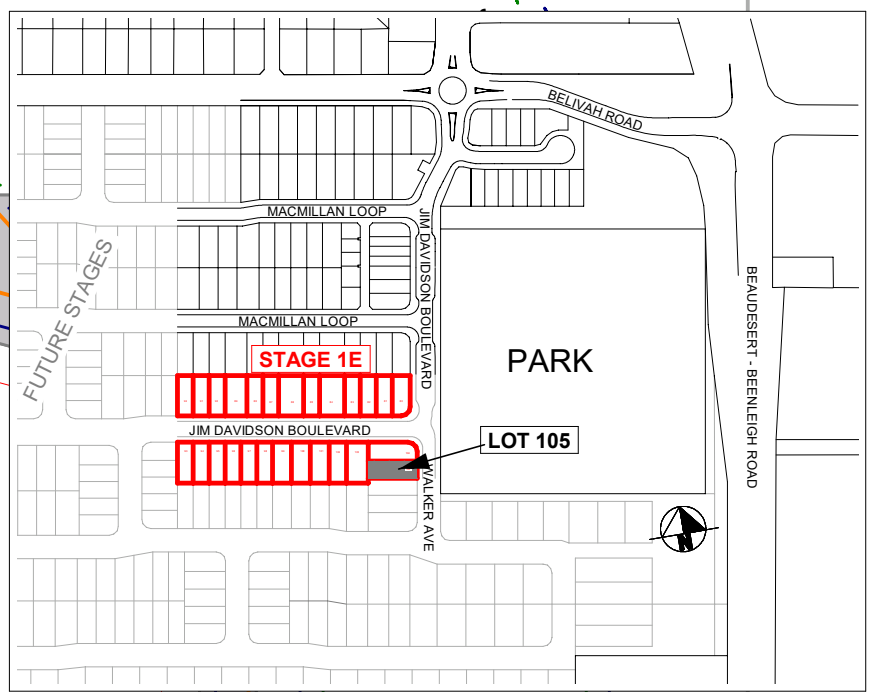

NOTE: FOR DEVELOPMENT PARAMETERS, BUILDING SET BACK AND ENVELOPES REFER TO LCC COM/39/2016B APPROVAL

NOTE: ALL DRIVEWAY CROSS OVER DESIGNS TO ADHERE TO COUNCIL STANDARDS REFER RS-049 & RS-050 STND DRAWINGS

104

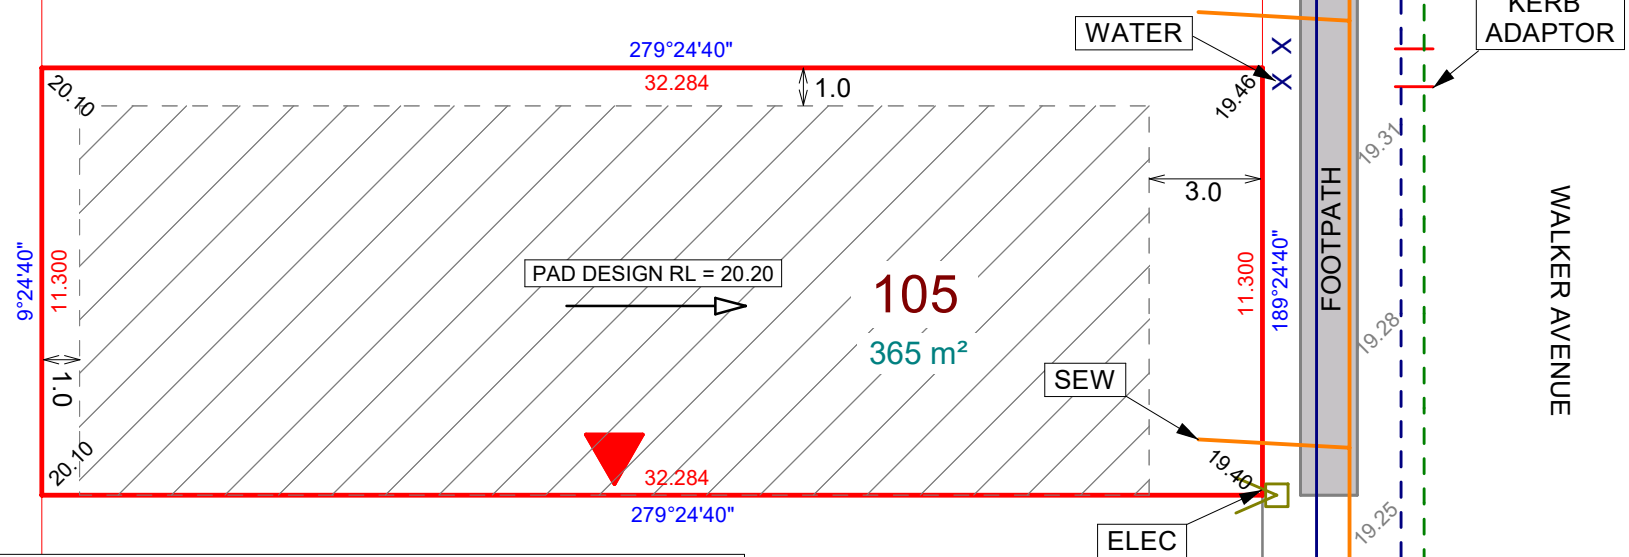

**DAVIDSON'S AT BELIVAH - STAGE 1E
LOT 105 DRAFT DISCLOSURE PLAN**

DRAFT

SCALE: 1:200 @ A4
DATE: 30/03/2020
DRAWN: AB
EMAIL: nvolker@bigpond.net.au
PH: 0411 759 765