


NOTE: FOR DEVELOPMENT PARAMETERS, BUILDING SET BACK AND ENVELOPES REFER TO LCC COM/39/2016B APPROVAL

NOTE: ALL DRIVEWAY CROSS OVER DESIGNS TO ADHERE TO COUNCIL STANDARDS REFER RS-049 & RS-050 STND DRAWINGS

JIM DAVIDSON BOULEVARD

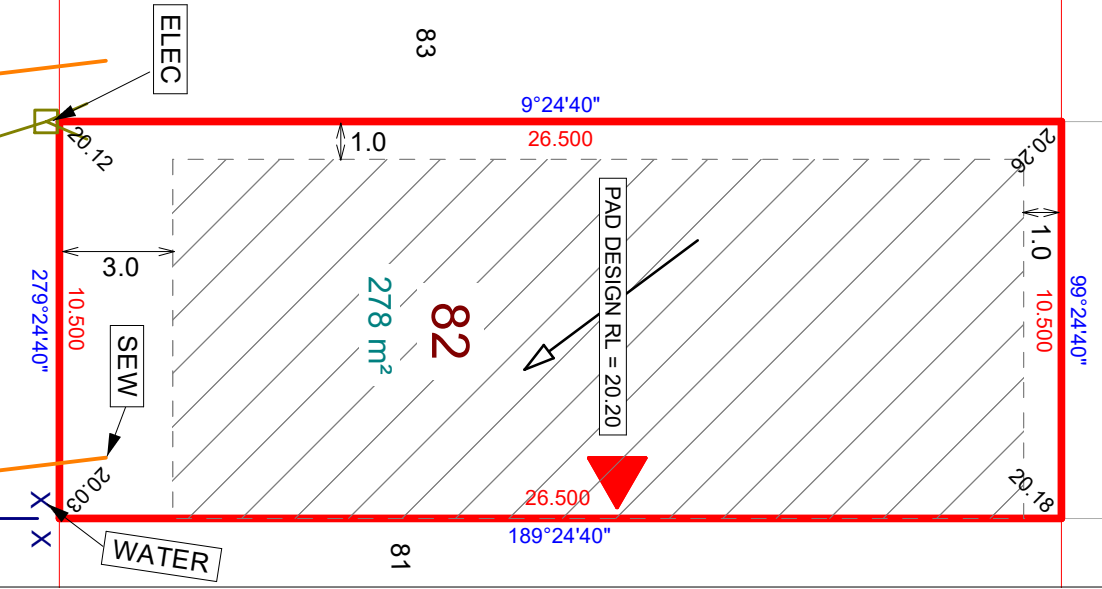

**DRAFT**

**DAVIDSON'S AT BELVIAH - STAGE 1E  
LOT 82 DRAFT DISCLOSURE PLAN**

SCALE: 1:200 @ A4

DATE: 30/03/2020  
 DRAWN: AB  
 EMAIL: nvolker@bigpond.net.au  
 PH: 0411 759 765