

NOTE: FOR DEVELOPMENT PARAMETERS, BUILDING SET BACK AND ENVELOPES REFER TO LCC COM/39/2016B APPROVAL

NOTE: ALL DRIVEWAY CROSS OVER DESIGNS TO ADHERE TO COUNCIL STANDARDS REFER RS-049 & RS-050 STND DRAWINGS

85 **ELEC**


X X

16.500  
279°24'40"


**SEW**

**WATER**

83

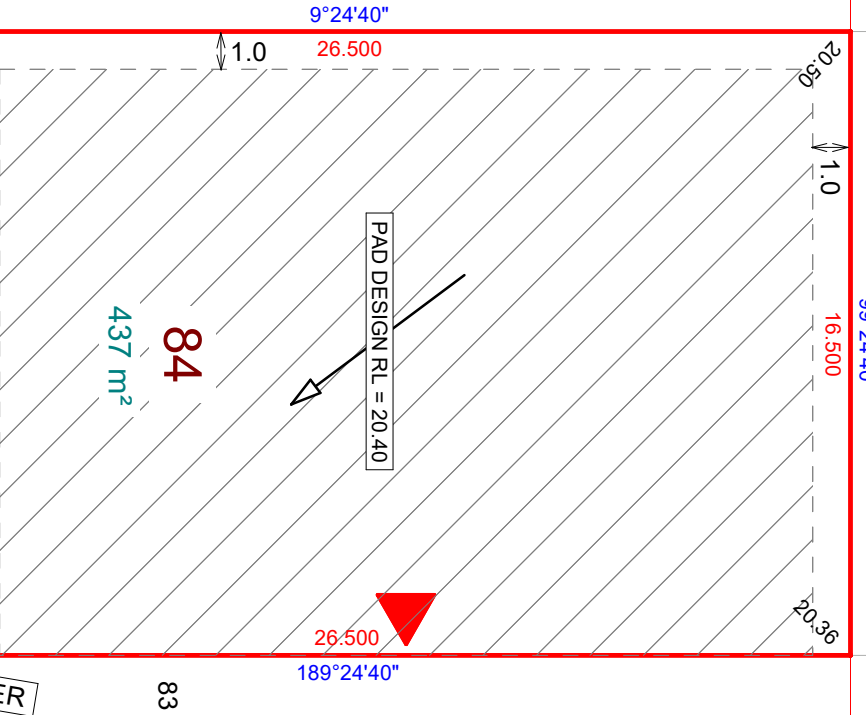

75

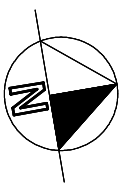

JIM DAVIDSON BOULEVARD

**DRAFT**

**DAVIDSON'S AT BELVIAH - STAGE 1E**  
**LOT 84 DRAFT DISCLOSURE PLAN**

**SCALE: 1:200 @ A4**

DATE: 30/03/2020  
DRAWN: AB  
EMAIL: nvolkert@bigpond.net.au  
PH: 0411 759 765