


NOTE: FOR DEVELOPMENT PARAMETERS, BUILDING SET BACK AND ENVELOPES REFER TO LCC COM/39/2016B APPROVAL

NOTE: ALL DRIVEWAY CROSS OVER DESIGNS TO ADHERE TO COUNCIL STANDARDS REFER RS-049 & RS-050 STND DRAWINGS

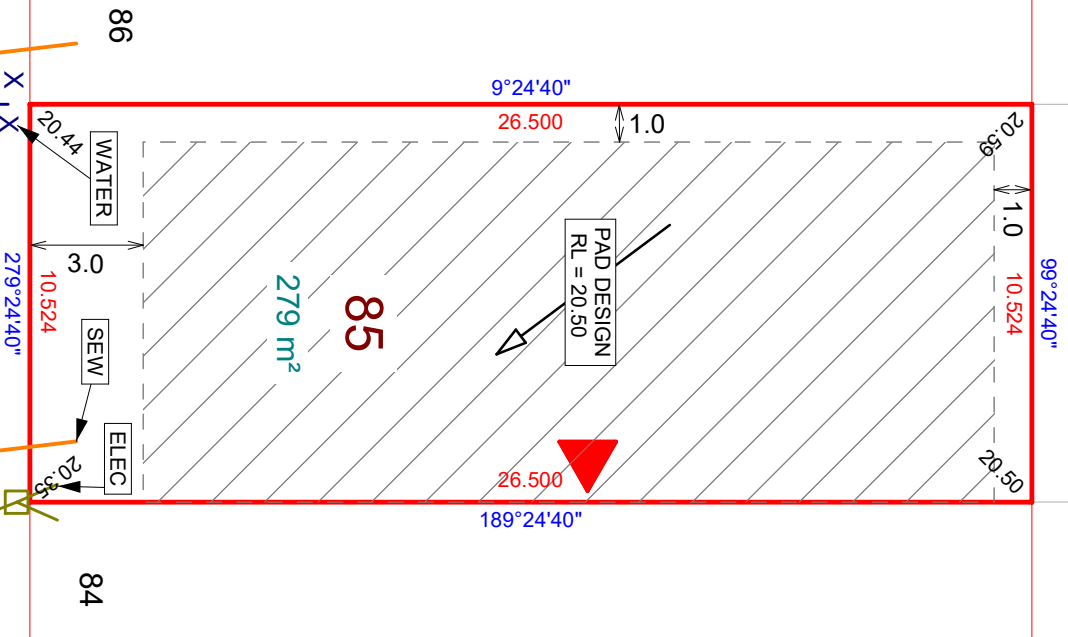

JIM DAVIDSON BOULEVARD

DRAFT

DAVIDSON'S AT BELVAH - STAGE 1E
LOT 85 DRAFT DISCLOSURE PLAN

X	X	X	X	DATE: 30/03/2020
X	X	X	X	DRAWN: AB
X	X	X	X	EMAIL: nvolker@bigpond.net.au
X	X	X	X	PH: 0411 759 765

SCALE: 1:200 @ A4



KERB ADAPTOR