


NOTE: FOR DEVELOPMENT PARAMETERS, BUILDING SET BACK AND ENVELOPES REFER TO LCC COM/39/2016B APPROVAL

NOTE: ALL DRIVEWAY CROSS OVER DESIGNS TO ADHERE TO COUNCIL STANDARDS REFER RS-049 & RS-050 STAND DRAWINGS

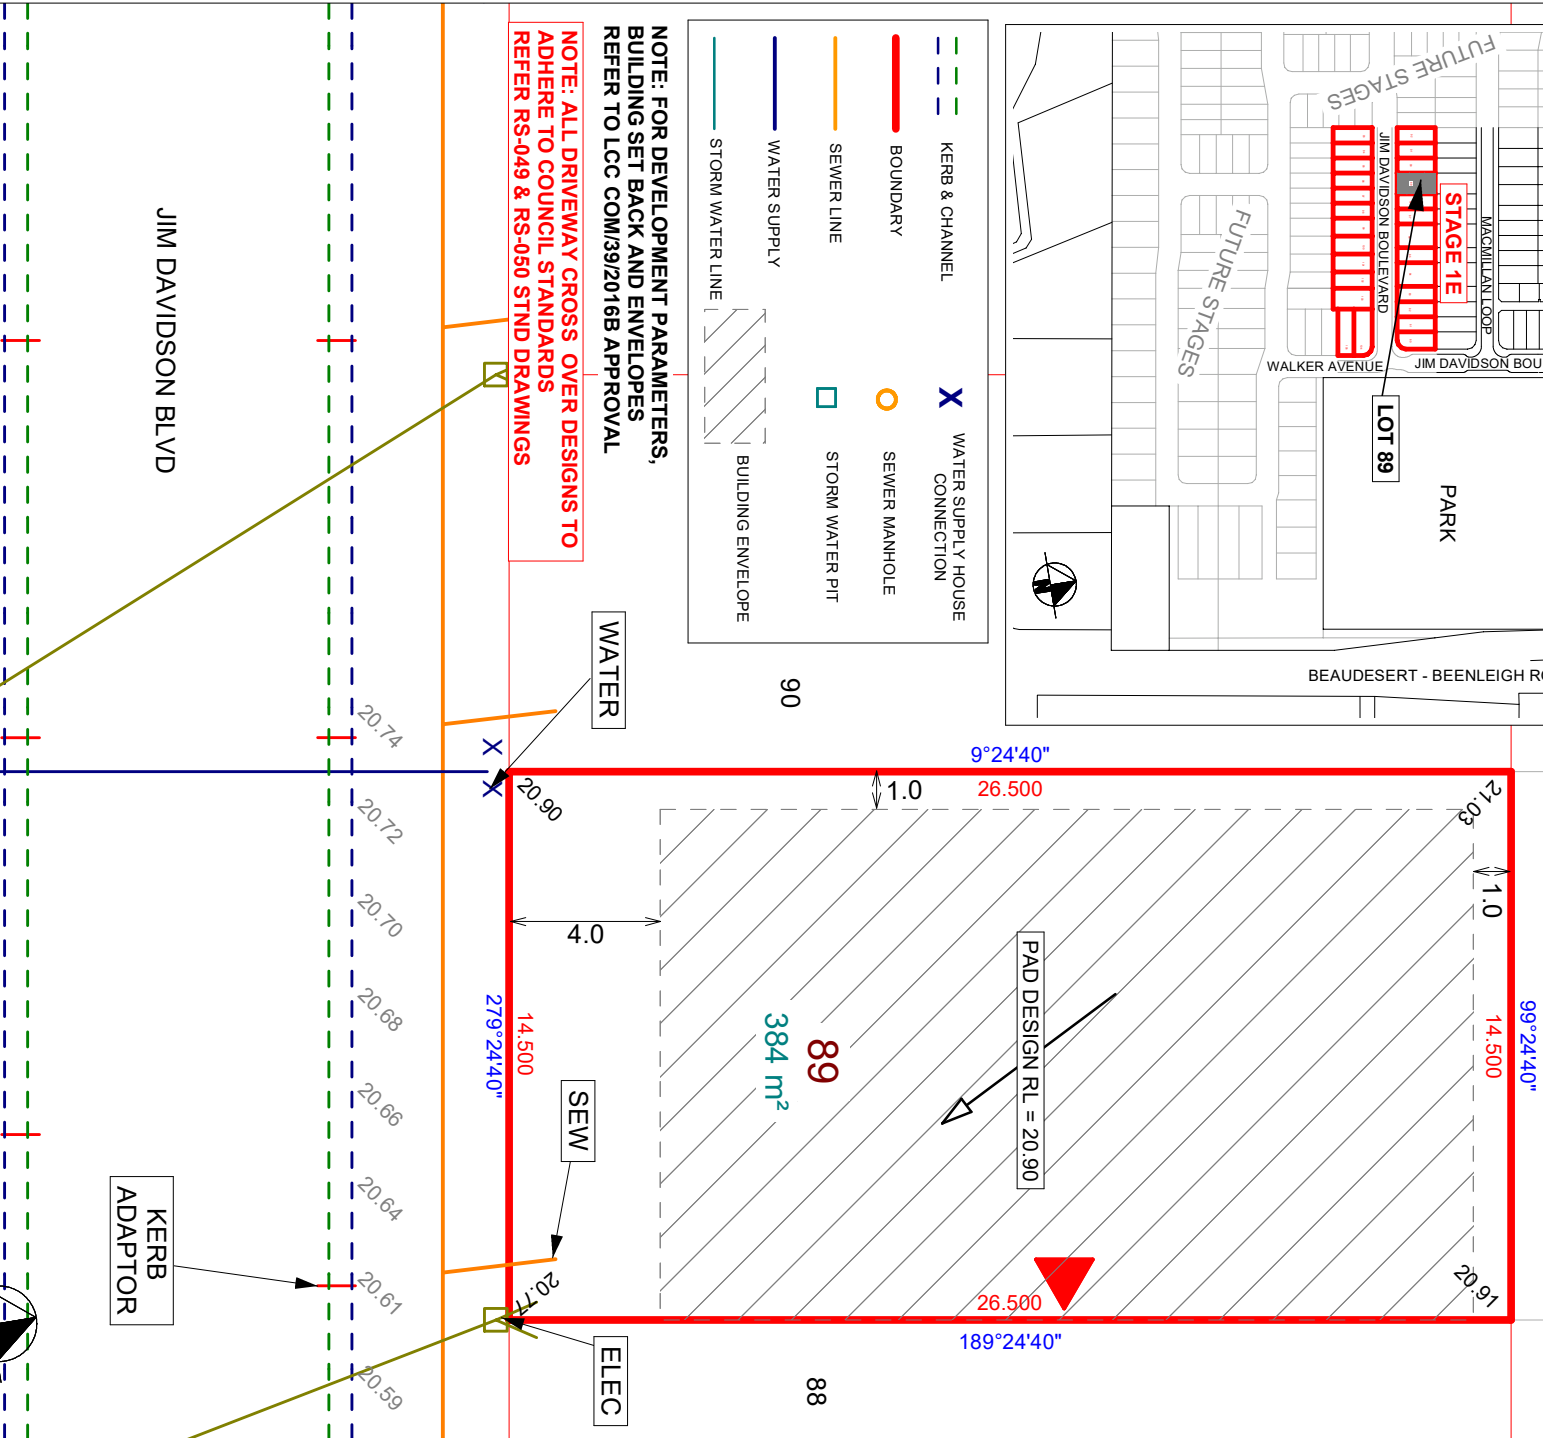

DRAFT

**DAVIDSON'S AT BELVIAH - STAGE 1E
LOT 89 DRAFT DISCLOSURE PLAN**

SCALE: 1:200 @ A4

DATE: 15/06/2020
DRAWN: AB
EMAIL: nvolker@bigpond.net.au
PH: 0411 759 765