
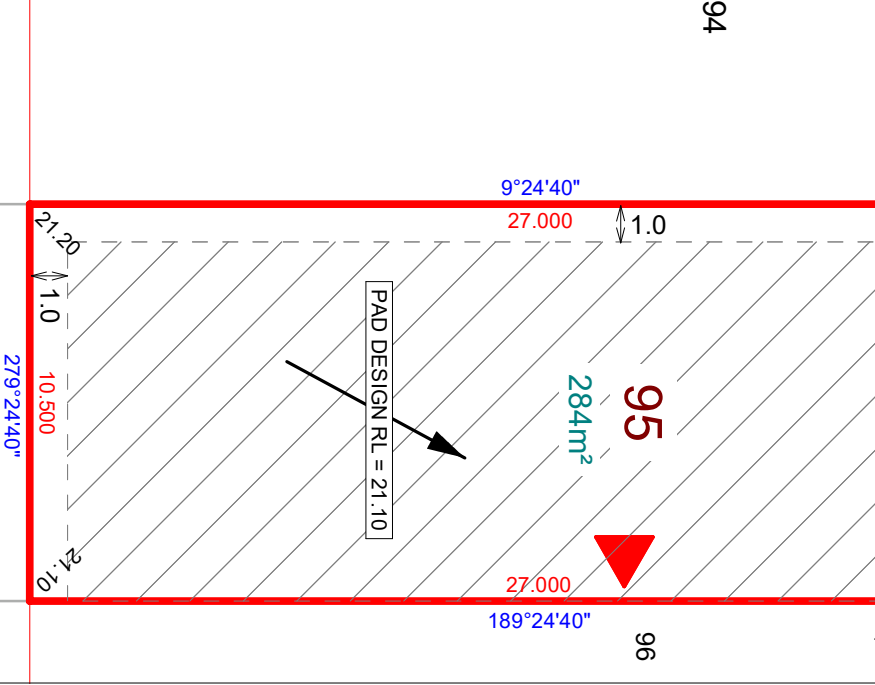


**NOTE: FOR DEVELOPMENT PARAMETERS,  
BUILDING SET BACK AND ENVELOPES  
REFER TO LCC COM/39/2016B APPROVAL**

**NOTE: ALL DRIVEWAY CROSS OVER DESIGNS TO  
ADHERE TO COUNCIL STANDARDS  
REFER RS-049 & RS-050 STND DRAWINGS**

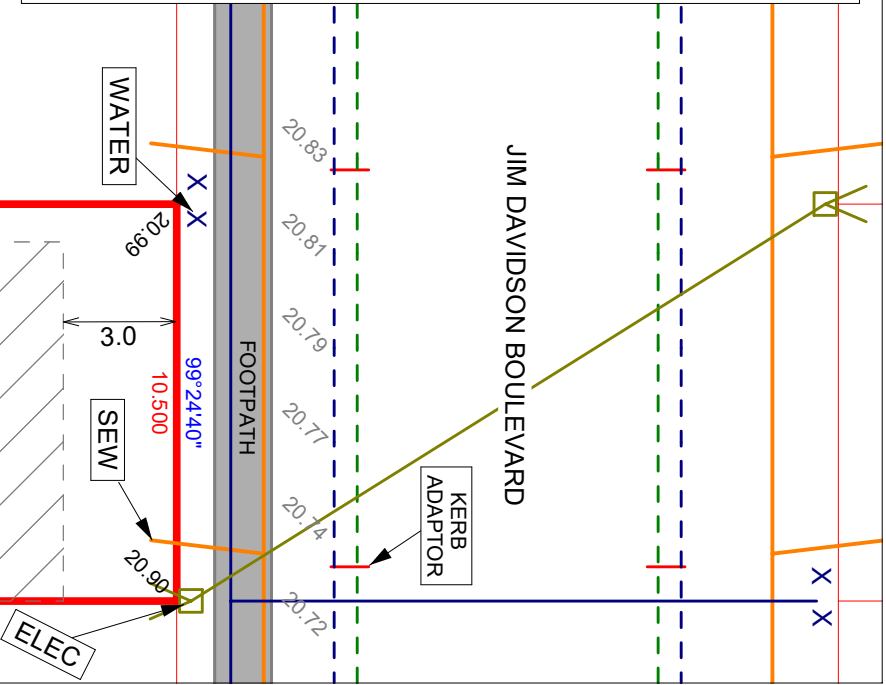

**DRAFT**

**DAVIDSON'S AT BELVAH - STAGE 1E  
LOT 95 DRAFT DISCLOSURE PLAN**

DATE: 30/03/2020  
DRAWN: AB  
EMAIL: [nvolker@bigpond.net.au](mailto:nvolker@bigpond.net.au)  
PH: 0411 759 765

SCALE: 1:200 @ A4

