


NOTE: FOR DEVELOPMENT PARAMETERS,
BUILDING SET BACK AND ENVELOPES
REFER TO LCC COM/39/2016B APPROVAL

NOTE: ALL DRIVEWAY CROSS OVER DESIGNS TO
ADHERE TO COUNCIL STANDARDS
REFER RS-049 & RS-050 STND DRAWINGS

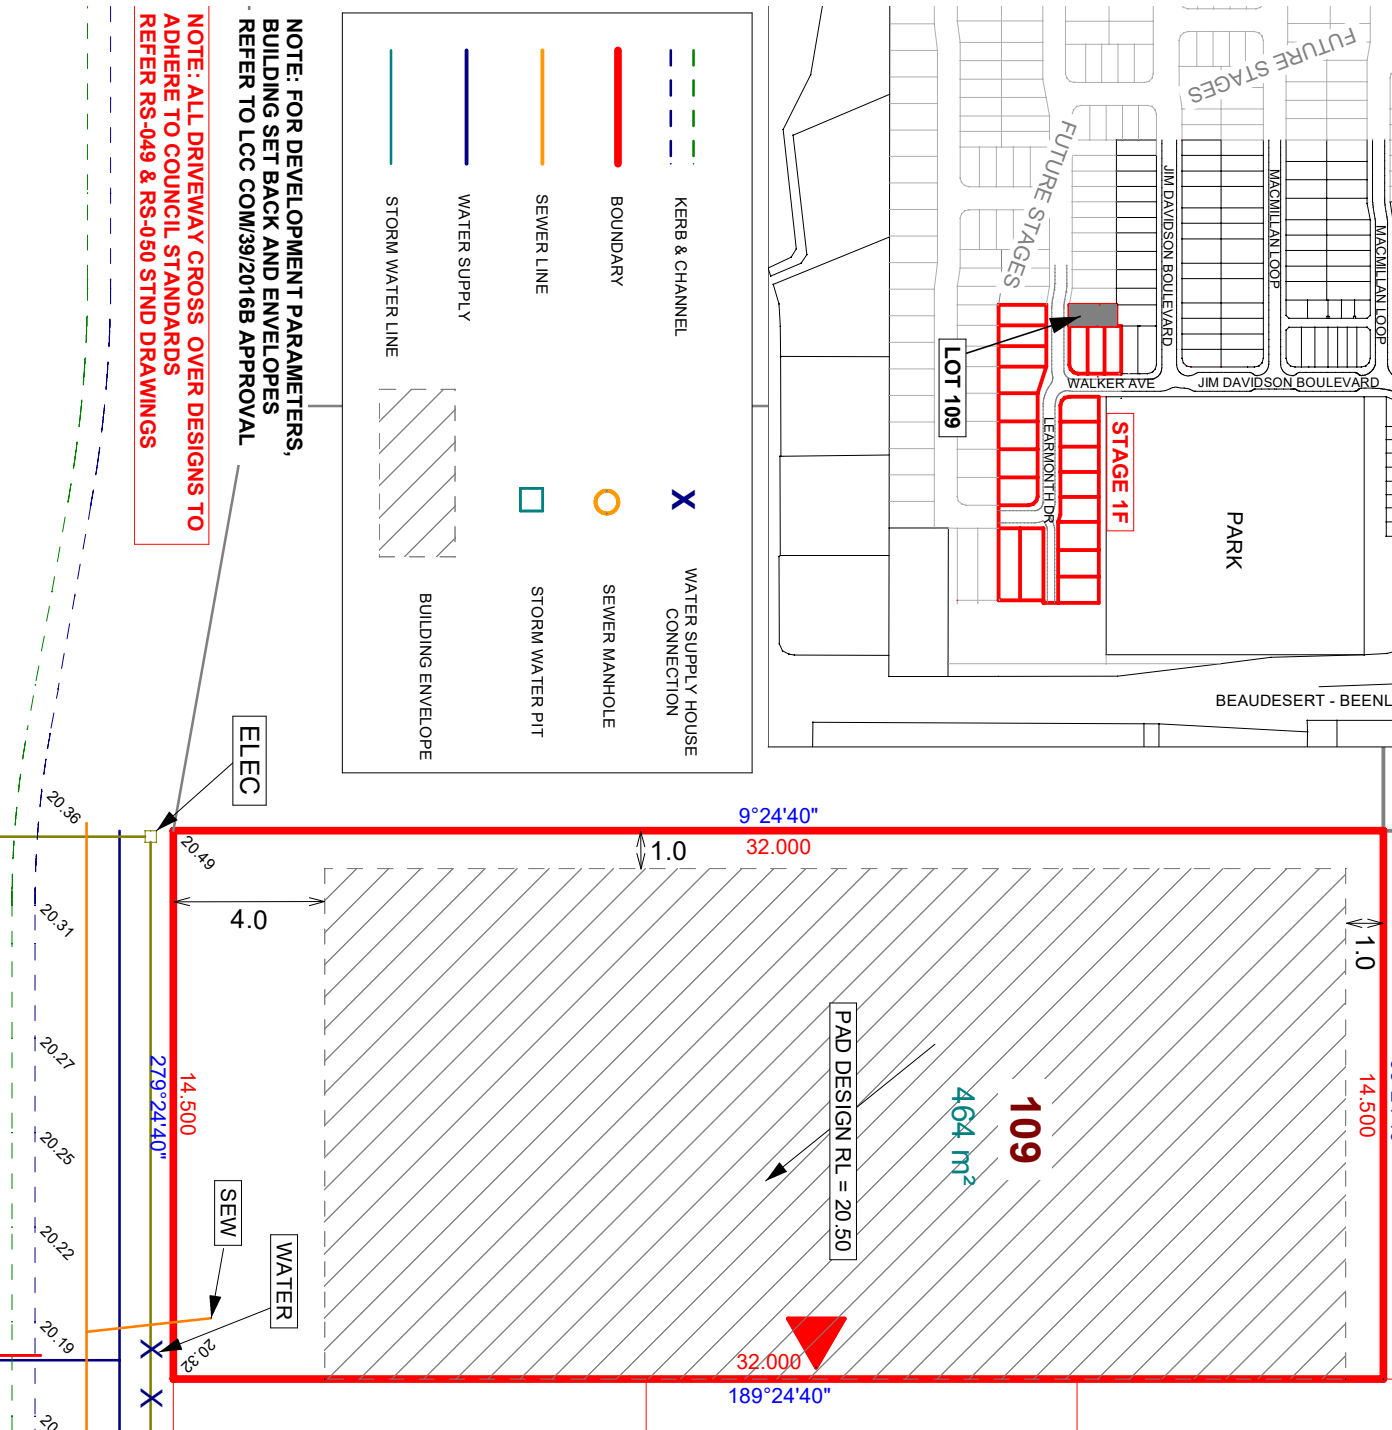

WALKER AVENUE

DRAFT

**DAVIDSON'S AT BELVIAH - STAGE 1E
LOT 109 DRAFT DISCLOSURE PLAN**

83

82

SCALE: 1:200 @ A4

DATE: 31/08/2020
DRAWN: AB
EMAIL: nvolker@bigpond.net.au
PH: 0411 759 765