


NOTE: FOR DEVELOPMENT PARAMETERS,  
BUILDING SET BACK AND ENVELOPES  
REFER TO LCC COM/39/2016B APPROVAL

NOTE: ALL DRIVEWAY CROSS OVER DESIGNS TO  
ADHERE TO COUNCIL STANDARDS  
REFER RS-049 & RS-050 STND DRAWINGS

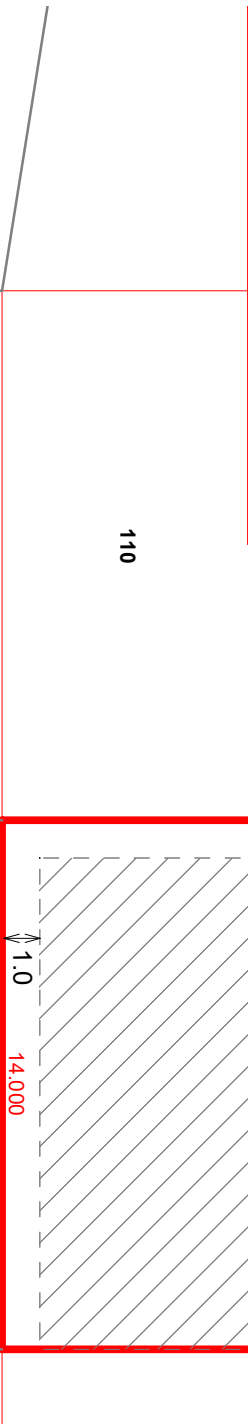

**DRAFT**

**DAVIDSON'S AT BELVIAH - STAGE 1E  
LOT 111 DRAFT DISCLOSURE PLAN**

DATE: 31/08/2020  
DRAWN: AB  
EMAIL: nvolker@bigpond.net.au  
PH: 0411 759 765

SCALE: 1:200 @ A4