


NOTE: FOR DEVELOPMENT PARAMETERS, BUILDING SET BACK AND ENVELOPES REFER TO LCC COM/39/2016B APPROVAL

NOTE: ALL DRIVEWAY CROSS OVER DESIGNS TO ADHERE TO COUNCIL STANDARDS REFER RS-049 & RS-050 STND DRAWINGS



DRAFT

**DAVIDSON'S AT BELVIAH - STAGE 1E
LOT 112 DRAFT DISCLOSURE PLAN**

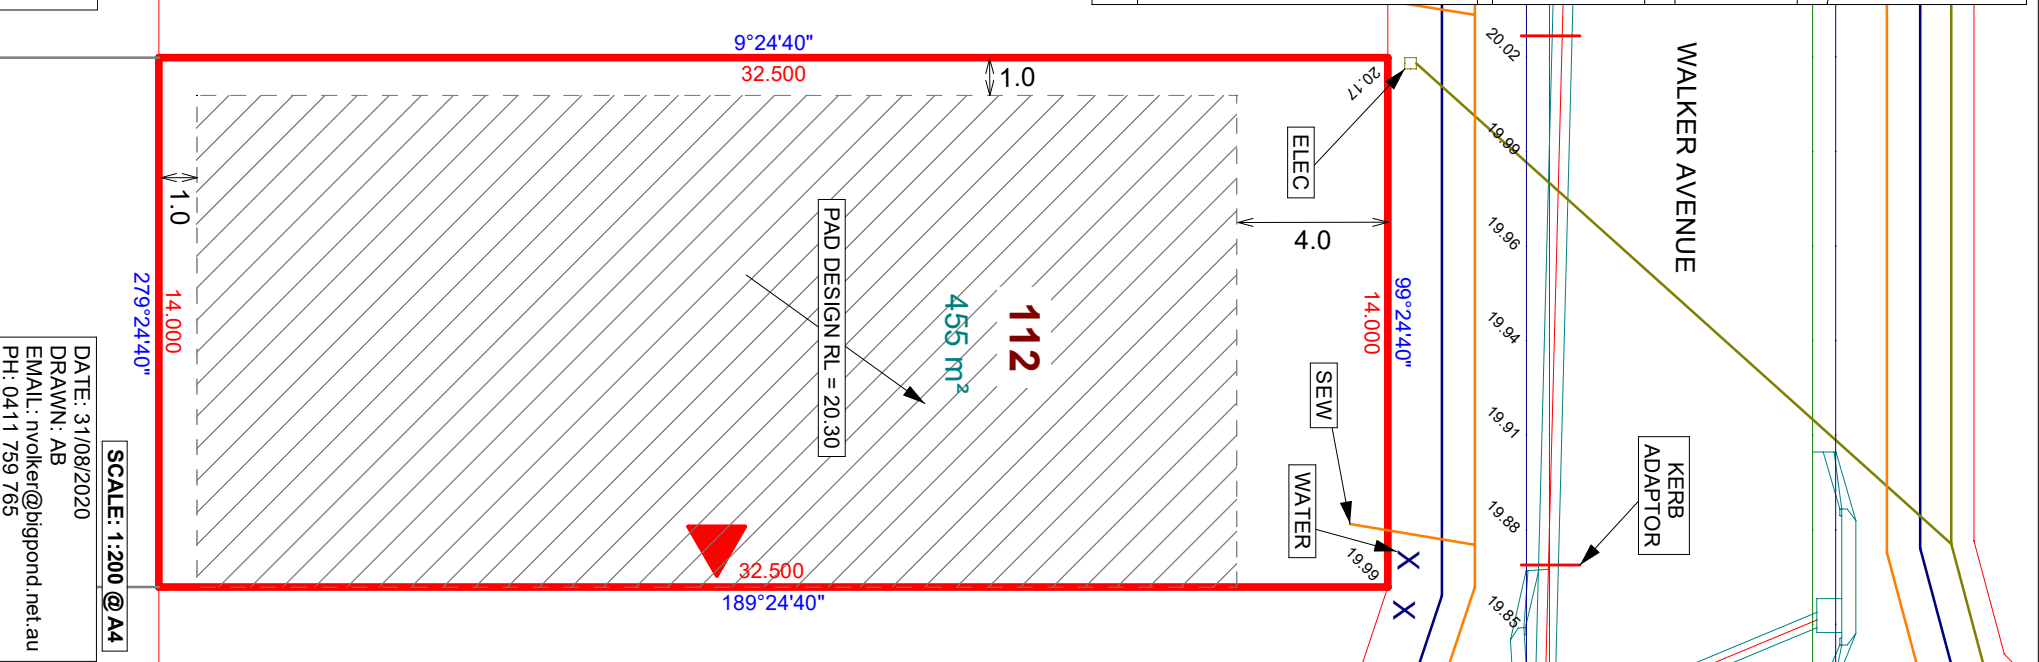

DATE: 31/08/2020
 DRAWN: AB
 EMAIL: nvolker@bigpond.net.au
 PH: 0411 759 765

SCALE: 1:200 @ A4