


NOTE: FOR DEVELOPMENT PARAMETERS, BUILDING SET BACK AND ENVELOPES REFER TO LCC COM/39/2016B APPROVAL

NOTE: ALL DRIVEWAY CROSS OVER DESIGNS TO ADHERE TO COUNCIL STANDARDS REFER RS-049 & RS-050 STND DRAWINGS

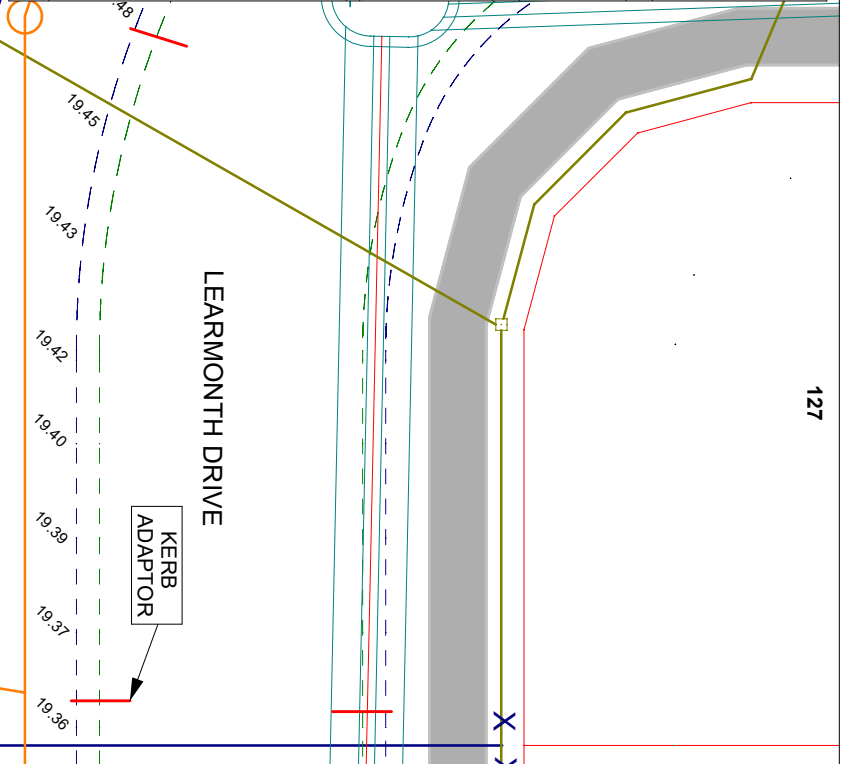

DRAFT

**DAVIDSON'S AT BELVAH - STAGE 1E
LOT 114 DRAFT DISCLOSURE PLAN**

113

127



DATE: 31/08/2020
DRAWN: AB
EMAIL: nvolkner@bigpond.net.au
PH: 0411 759 765

19,000

SCALE: 1:200 @ A4