


NOTE: FOR DEVELOPMENT PARAMETERS, BUILDING SET BACK AND ENVELOPES REFER TO LCC COM/39/20165 APPROVAL

NOTE: ALL DRIVEWAY CROSS OVER DESIGNS TO ADHERE TO COUNCIL STANDARDS REFER RS-049 & RS-050 STND DRAWINGS

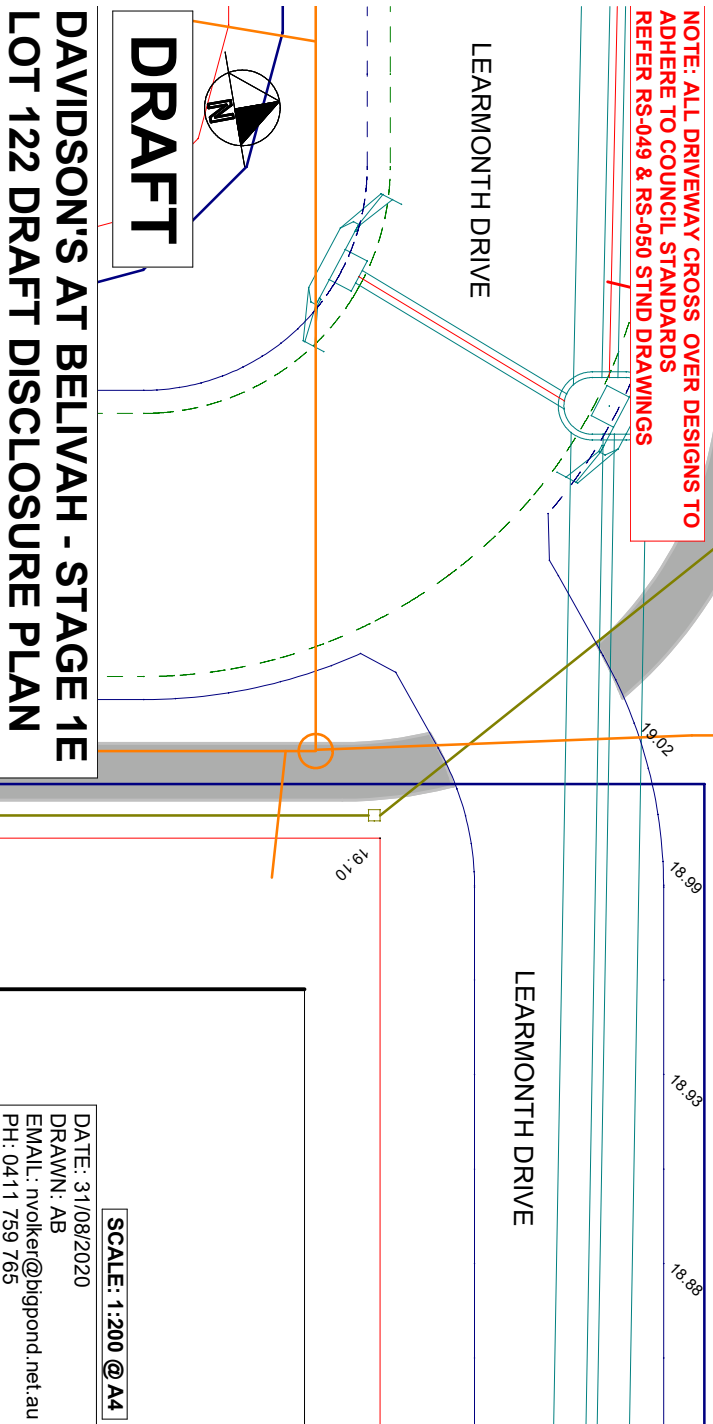

DRAFT

**DAVIDSON'S AT BELVIAH - STAGE 1E
LOT 122 DRAFT DISCLOSURE PLAN**

SCALE: 1:200 @ A4

DATE: 31/08/2020
DRAWN: AB
EMAIL: nvolk@bigpond.net.au
PH: 0411 759 765