


126
 NOTE: FOR DEVELOPMENT PARAMETERS,
 BUILDING SET BACK AND ENVELOPES
 REFER TO LCC COM/39/2016B APPROVAL
 NOTE: ALL DRIVEWAY CROSS OVER DESIGNS TO
 ADHERE TO COUNCIL STANDARDS
 REFER RS-049 & RS-050 STND DRAWINGS

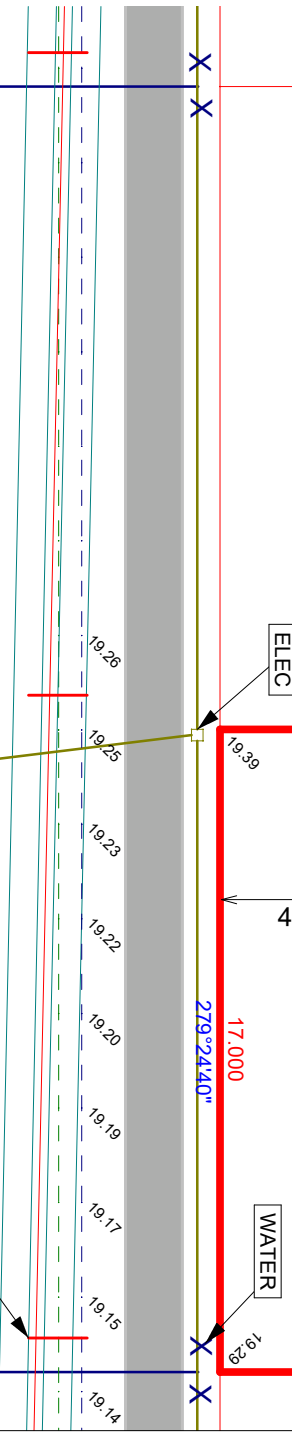

DRAFT

**DAVIDSON'S AT BELVIAH - STAGE 1E
 LOT 125 DRAFT DISCLOSURE PLAN**

LEARMONTH DRIVE

PARK

DATE: 31/08/2020
 DRAWN: AB
 EMAIL: nvolk@bigpond.net.au
 PH: 0411 759 765

SCALE: 1:200 @ A4