


NOTE: ALL DRIVEWAY CROSS OVER DESIGNS TO ADHERE TO COUNCIL STANDARDS REFER RS-049 & RS-050 STAND DRAWINGS

DRAFT

NOTE: THE INFORMATION SHOWN ON THIS PLAN IS SUBJECT TO FINAL OPERATIONAL WORKS APPROVAL

AREAS AND DIMENSIONS ARE SUBJECT TO FINAL COUNCIL APPROVAL AND REGISTRATION IN THE DNRM

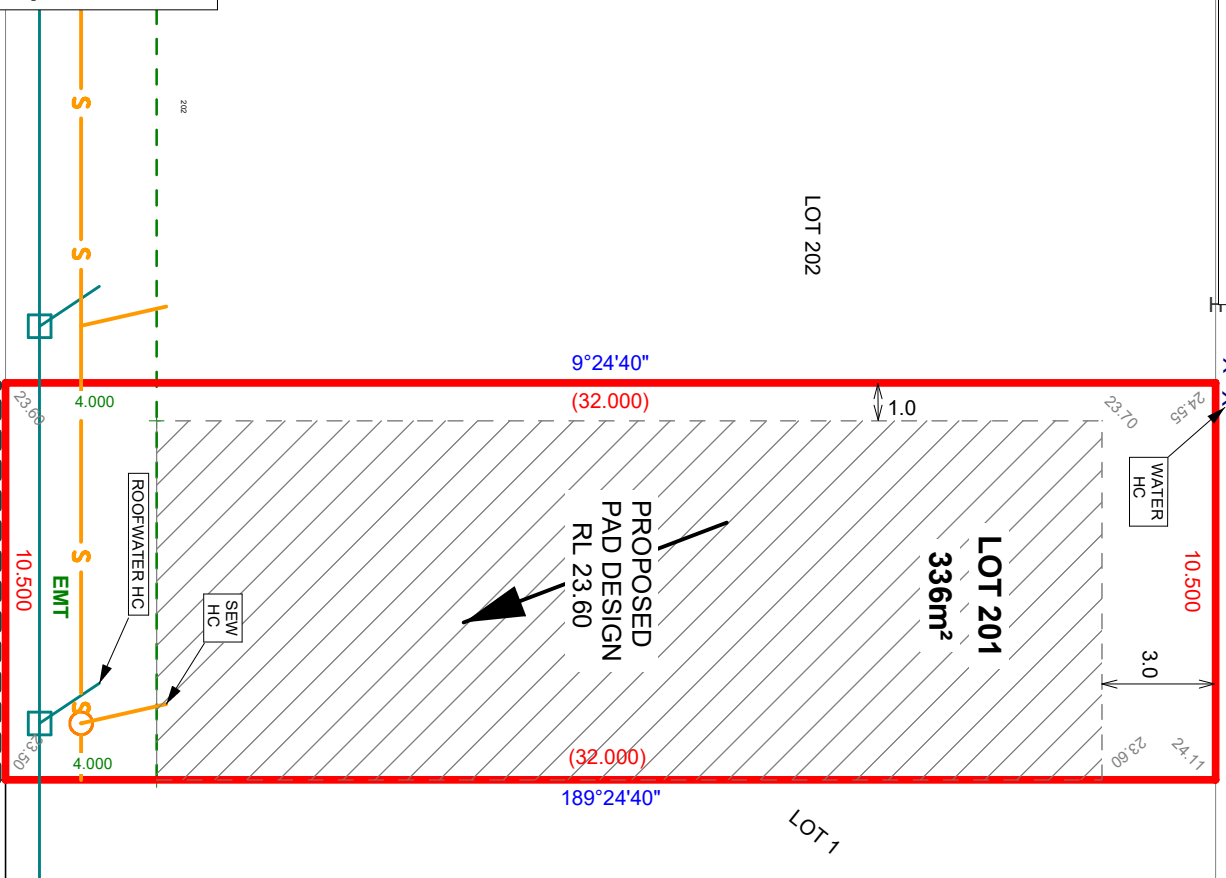

SCALE: 1:200 @ A4

DAVIDSONS AT BELLIVAH - PROPOSED STAGE 2A LOT 201 - DRAFT DISCLOSURE PLAN PROPOSED SP290609

DATE: 19/03/2021
 DRAWN: AB
 EMAIL: nvolkert@bigpond.net.au
 PH: 0411 759 765