
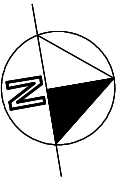


NOTE: ALL DRIVEWAY CROSS OVER DESIGNS TO ADHERE TO COUNCIL STANDARDS REFER RS-049 & RS-050 STD DRAWINGS

DRAFT

NOTE:
THE INFORMATION SHOWN ON THIS PLAN IS SUBJECT TO FINAL OPERATIONAL WORKS APPROVAL

AREAS AND DIMENSIONS ARE SUBJECT TO FINAL COUNCIL APPROVAL AND REGISTRATION IN THE DNRM

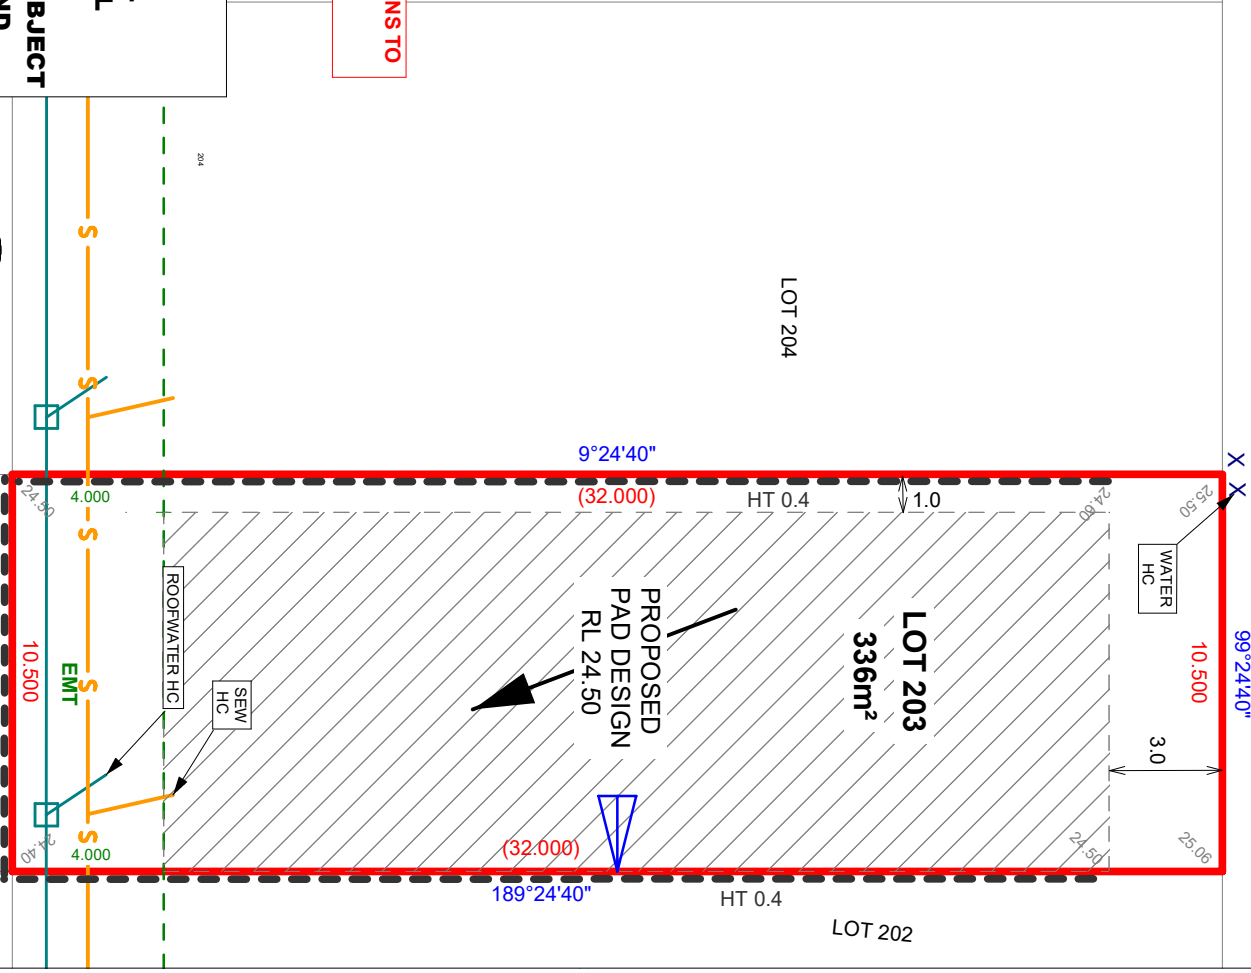

SCALE: 1:200 @ A4

LOT 213

LOT 212

LOT 213

LOT 214

**DAVIDSONS AT BELLIVAH - PROPOSED STAGE 2A
LOT 203 - DRAFT DISCLOSURE PLAN PROPOSED SP290609**

DATE: 19/03/2021
DRAWN: AB
EMAIL: nvolkert@bigpond.net.au
PH: 0411 759 765