



DRAFT

NOTE:
THE INFORMATION SHOWN ON THIS PLAN IS SUBJECT TO FINAL OPERATIONAL WORKS APPROVAL

AREAS AND DIMENSIONS ARE SUBJECT TO FINAL COUNCIL APPROVAL AND REGISTRATION IN THE DNRME

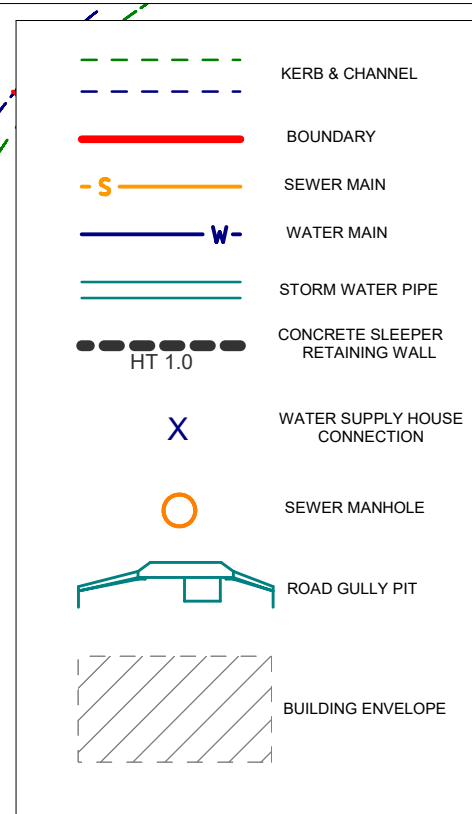

LOT 226

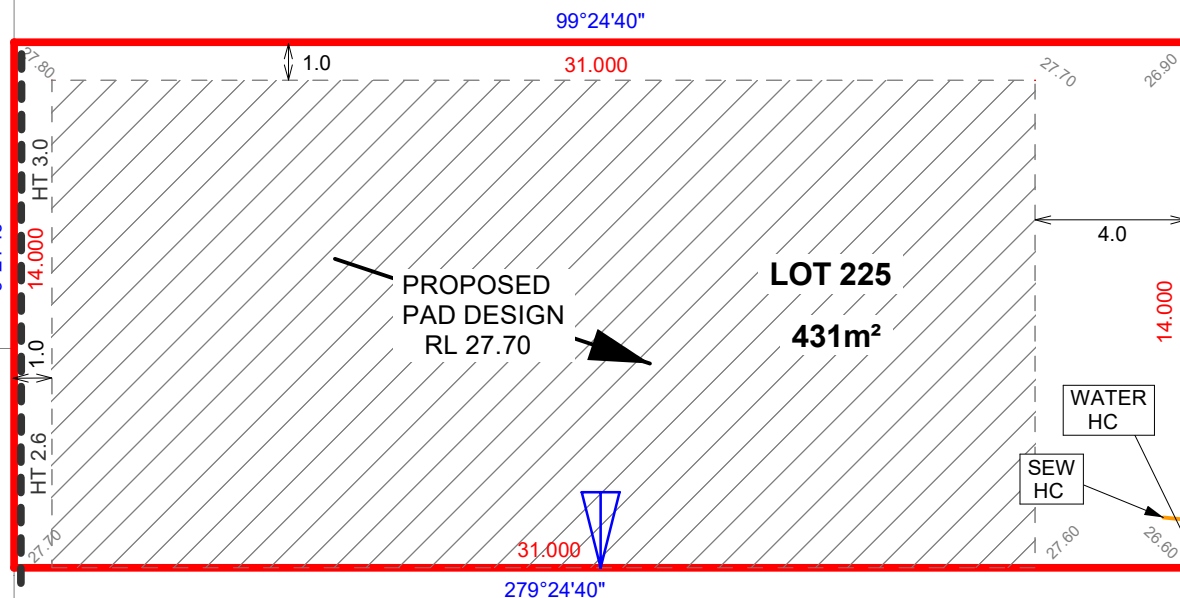

MACMILLAN LOOP

FOOTPATH

LOT 224

LOT 264

SCALE: 1:200 @ A4

**DAVIDSONS AT BELLIVAH - PROPOSED STAGE 2A
 LOT 225 - DRAFT DISCLOSURE PLAN PROPOSED SP290609**

NOTE: ALL DRIVEWAY CROSS OVER DESIGNS TO ADHERE TO COUNCIL STANDARDS REFER RS-049 & RS-050 STND DRAWINGS

DATE: 22/03/2021
 DRAWN: AB
 EMAIL: nvolker@bigpond.net.au
 PH: 0411 759 765