
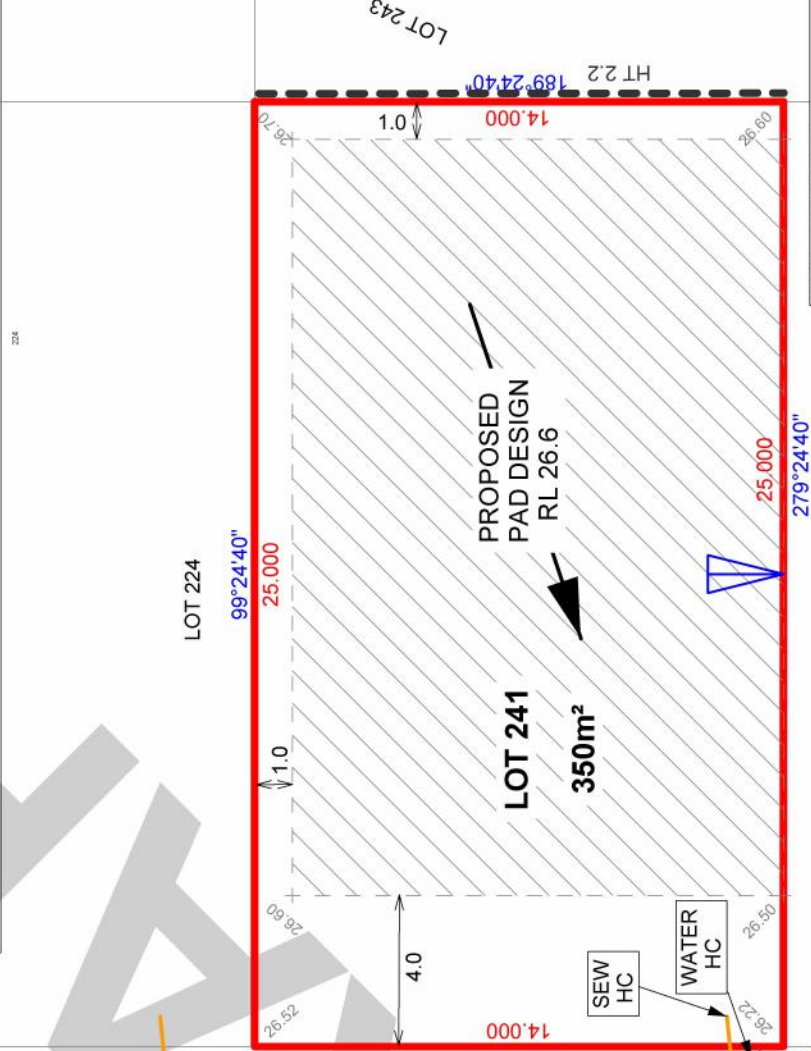
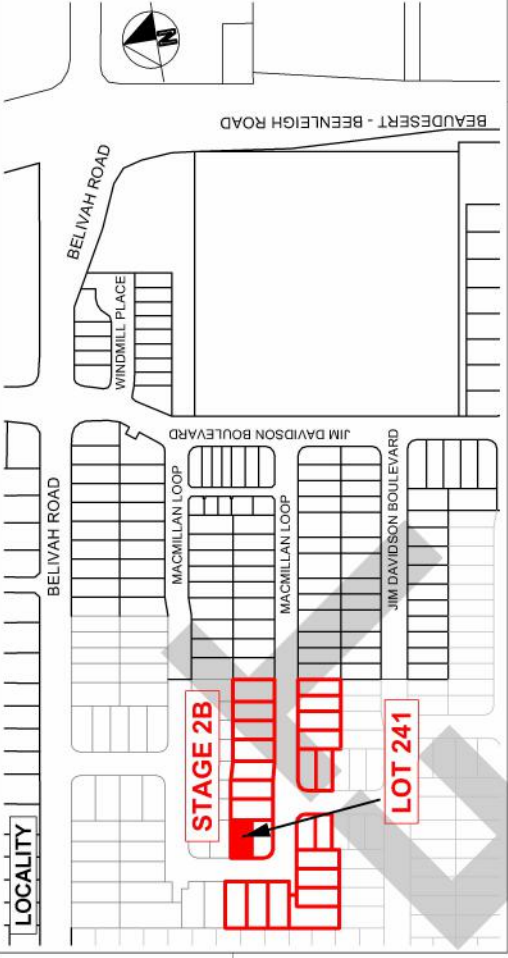


DRAFT

NOTE:
THE INFORMATION SHOWN ON THIS PLAN IS SUBJECT TO FINAL OPERATIONAL WORKS APPROVAL

AREAS AND DIMENSIONS ARE SUBJECT TO FINAL COUNCIL APPROVAL AND TO FINAL COUNCIL APPROVAL AND REGISTRATION IN THE DNRM

NOTE: ALL DRIVEWAY CROSS OVER DESIGNS TO ADHERE TO COUNCIL STANDARDS REFER RS-049 & RS-050 STND DRAWINGS

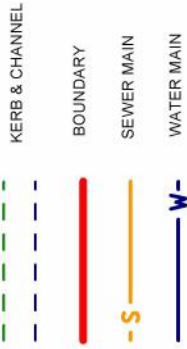

DATE: 22/03/2021
 DRAWN: AB
 EMAIL: nvolker@bigpond.net.au
 PH: 0411 759 765

DAVIDSONS AT BELLIVAH - PROPOSED STAGE 2B
LOT 241 - DRAFT DISCLOSURE PLAN PROPOSED SP290610

SCALE: 1:200 @ A4



LOT 264