

# DRAFT

**NOTE:**  
**THE INFORMATION SHOWN ON THIS PLAN IS SUBJECT TO FINAL OPERATIONAL WORKS APPROVAL**

**AREAS AND DIMENSIONS ARE SUBJECT TO FINAL COUNCIL APPROVAL AND REGISTRATION IN THE DNRM**

**NOTE: ALL DRIVEWAY CROSS OVER DESIGNS TO ADHERE TO COUNCIL STANDARDS REFER RS-049 & RS-050 STND DRAWINGS**

KERB & CHANNEL  
 BOUNDARY  
 SEWER MAIN  
 WATER MAIN



STORM WATER PIPE  
 CONCRETE SLEEPER RETAINING WALL

WATER SUPPLY HOUSE CONNECTION

SEWER MANHOLE

ROAD GULLY PIT

BUILDING ENVELOPE

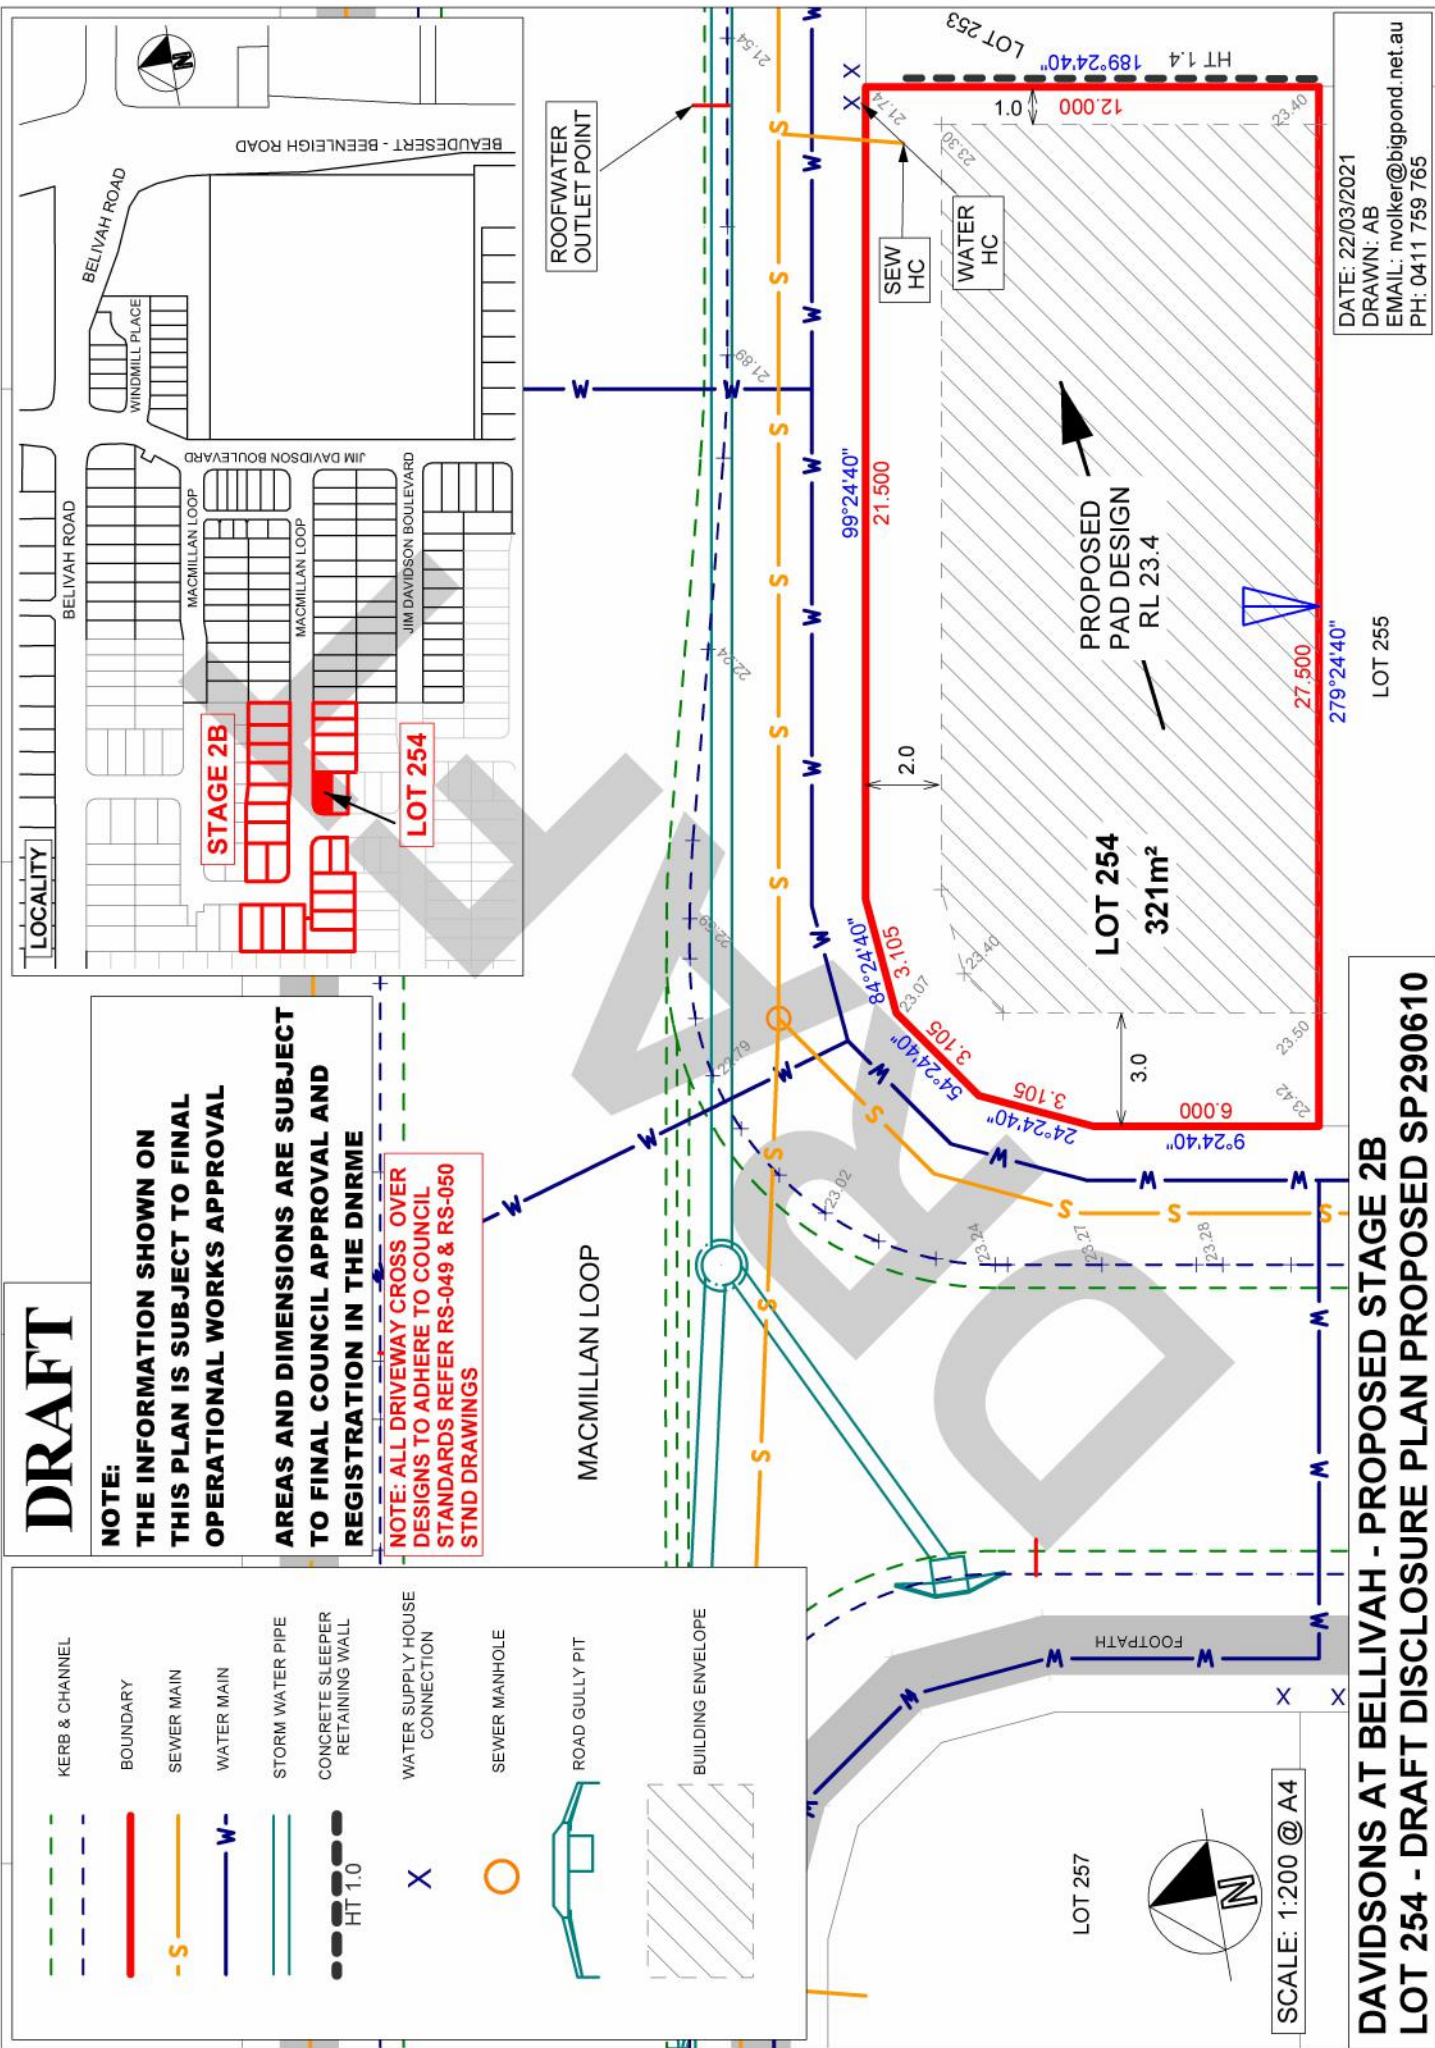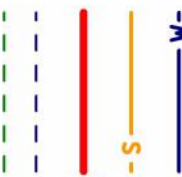

DATE: 22/03/2021  
 DRAWN: AB  
 EMAIL: nvolker@bigpond.net.au  
 PH: 0411 759 765

SCALE: 1:200 @ A4

**DAVIDSONS AT BELLIVAH - PROPOSED STAGE 2B  
 LOT 254 - DRAFT DISCLOSURE PLAN PROPOSED SP290610**