
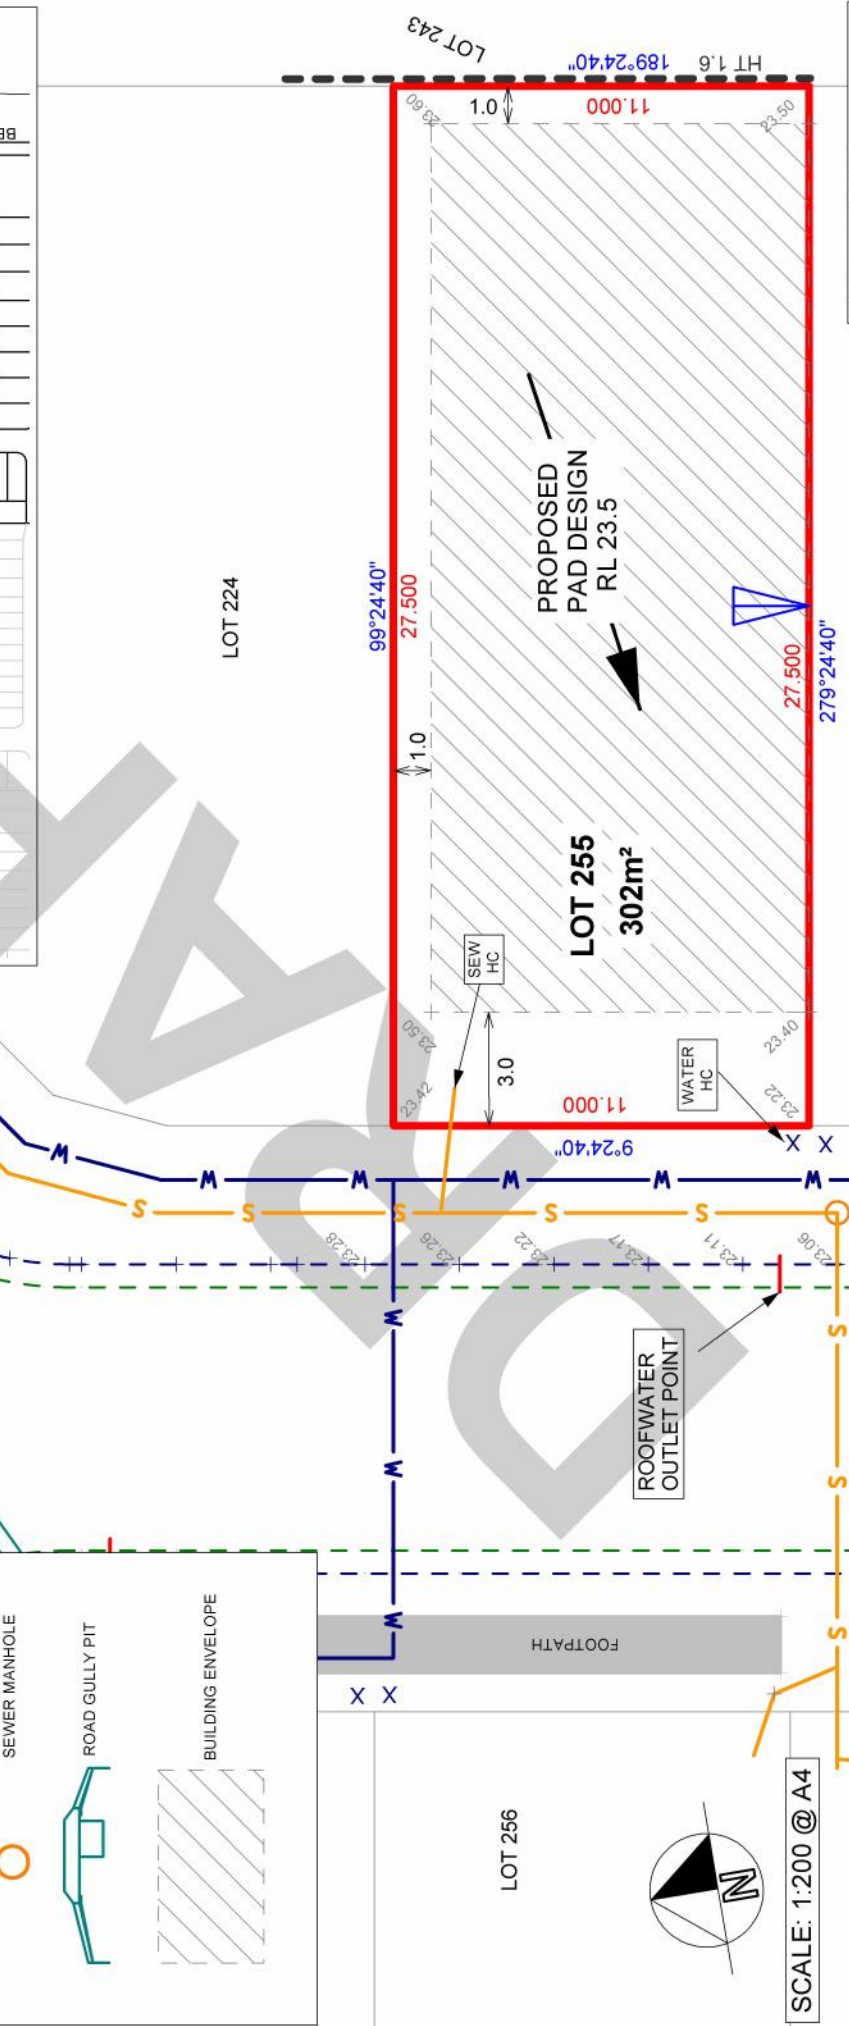


DRAFT

NOTE:
THE INFORMATION SHOWN ON
THIS PLAN IS SUBJECT TO FINAL
OPERATIONAL WORKS APPROVAL

**AREAS AND DIMENSIONS ARE SUBJECT
TO FINAL COUNCIL APPROVAL AND
REGISTRATION IN THE DNDRME**

**NOTE: ALL DRIVEWAY CROSS OVER
DESIGNS TO ADHERE TO COUNCIL
STANDARDS REFER RS-049 & RS-050
STND DRAWINGS**

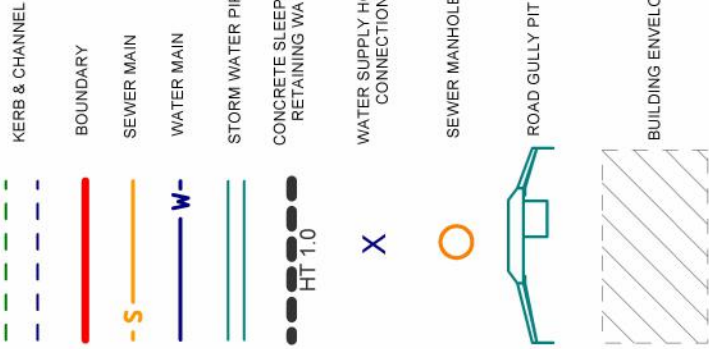

SCALE: 1:200 @ A4

DATE: 22/03/2021
DRAWN: AB
EMAIL: nvolker@bigpond.net.au
PH: 0411 759 765

**DAVIDSONS AT BELLIVAH - PROPOSED STAGE 2B
LOT 255 - DRAFT DISCLOSURE PLAN PROPOSED SP290610**